

INTERVENTI DI RISANAMENTO OPERE
ULTIMO STATO ASSENTITO

PROGETTISTA
GEOM. PIETRO FRASCONI

	PROPRIETARIO
--	--------------

SARDEGNA RESORTS S.r.l.

DATA

Agosto 2017

SCALA

1:50


TAVOLA N.

SARDEGNA RESORTS S.r.l.	
Casa 1A "Il Ginepro" 07021 Porto Cervo	

Unica

n.

AREE DI INTERVENTO

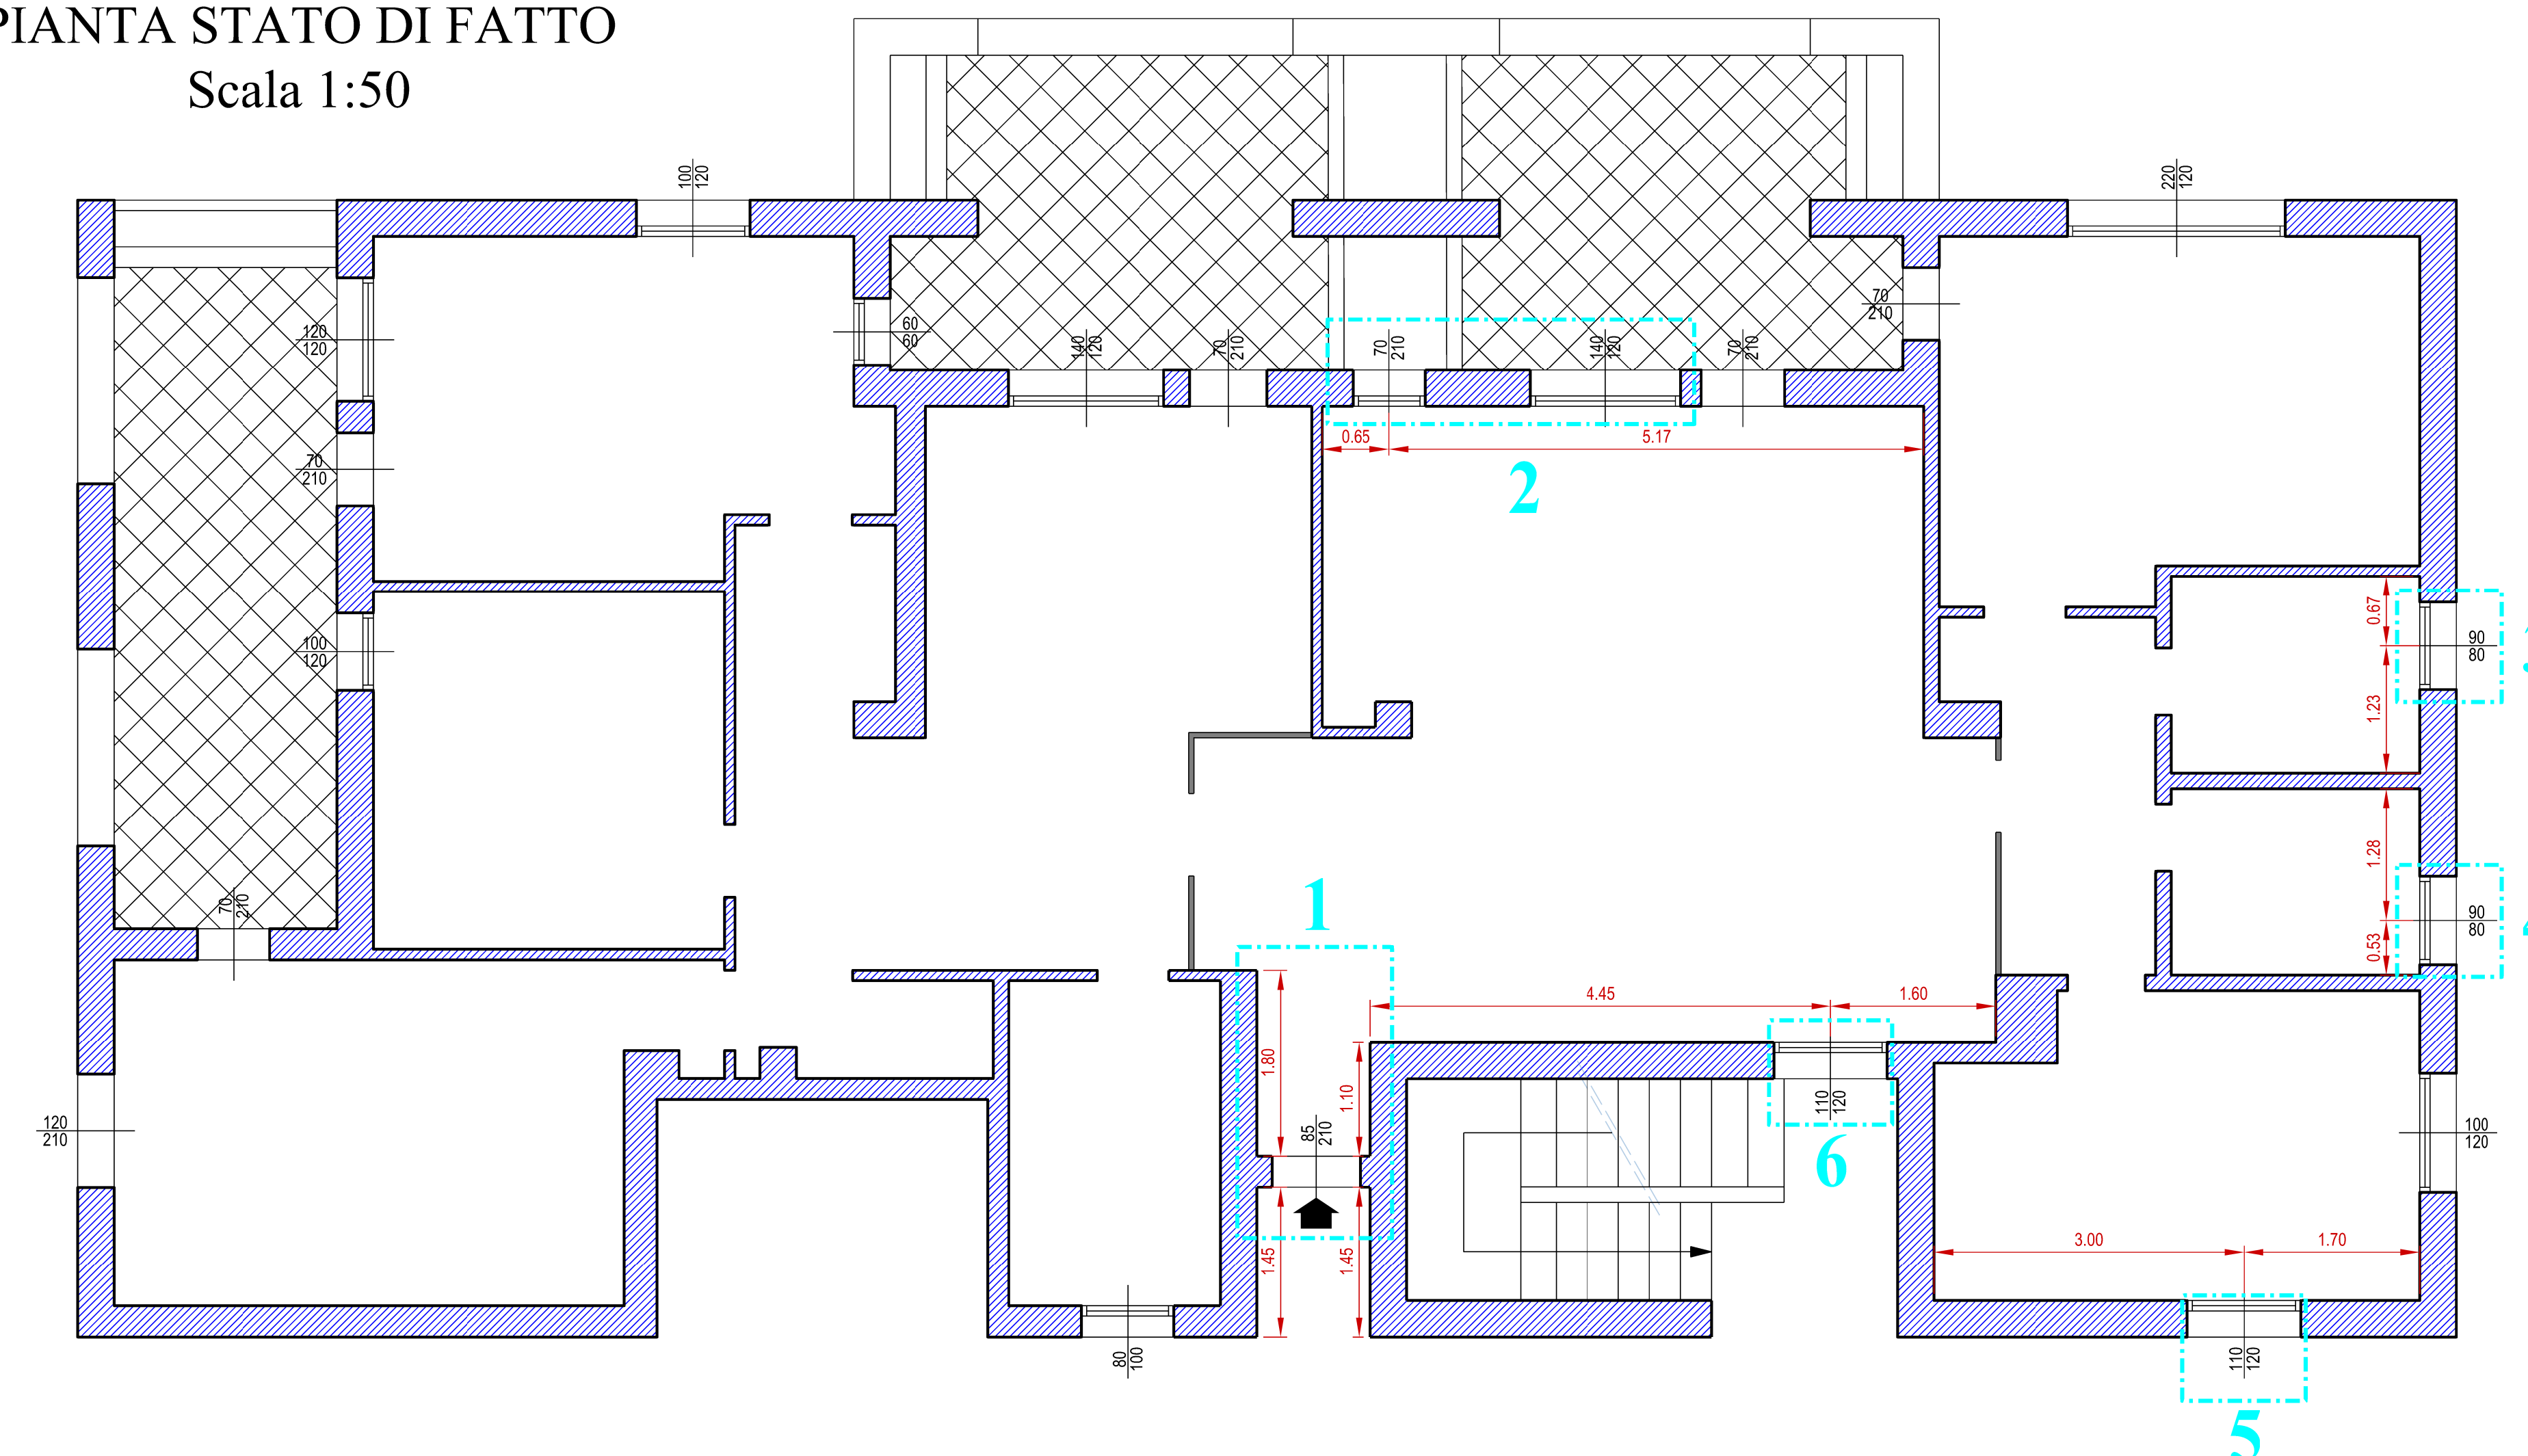

PIANTA PROGETTO

Scala 1:50

Architectural floor plan of a house, labeled "PIANTA PROGETTO" with a scale of "Scala 1:50". The plan shows a central staircase and six numbered rooms (1-6) with dimensions. The rooms are defined by red dashed lines. The dimensions are as follows:

- Room 1: 4.00 x 4.00
- Room 2: 4.34 x 1.35
- Room 3: 0.90 x 0.91
- Room 4: 0.90 x 0.91
- Room 5: 0.90 x 0.91
- Room 6: 0.90 x 0.91

The plan also includes a kitchen area (top left) and a bathroom area (top right). The overall layout is rectangular with a central corridor connecting the rooms. The plan is drawn on a grid with dimensions 100, 120, 140, 1000.

ANTA SOVRAPPOSIZIONI

Scala 1:50

This architectural floor plan illustrates the layout of a building with various rooms and corridors. Red rectangular blocks indicate areas for construction (COSTRUZIONI), while yellow rectangular blocks indicate areas for demolition (DEMOLIZIONI). The plan includes a staircase in the lower right quadrant. The legend is located in the top right corner, and the scale is 1:50.