
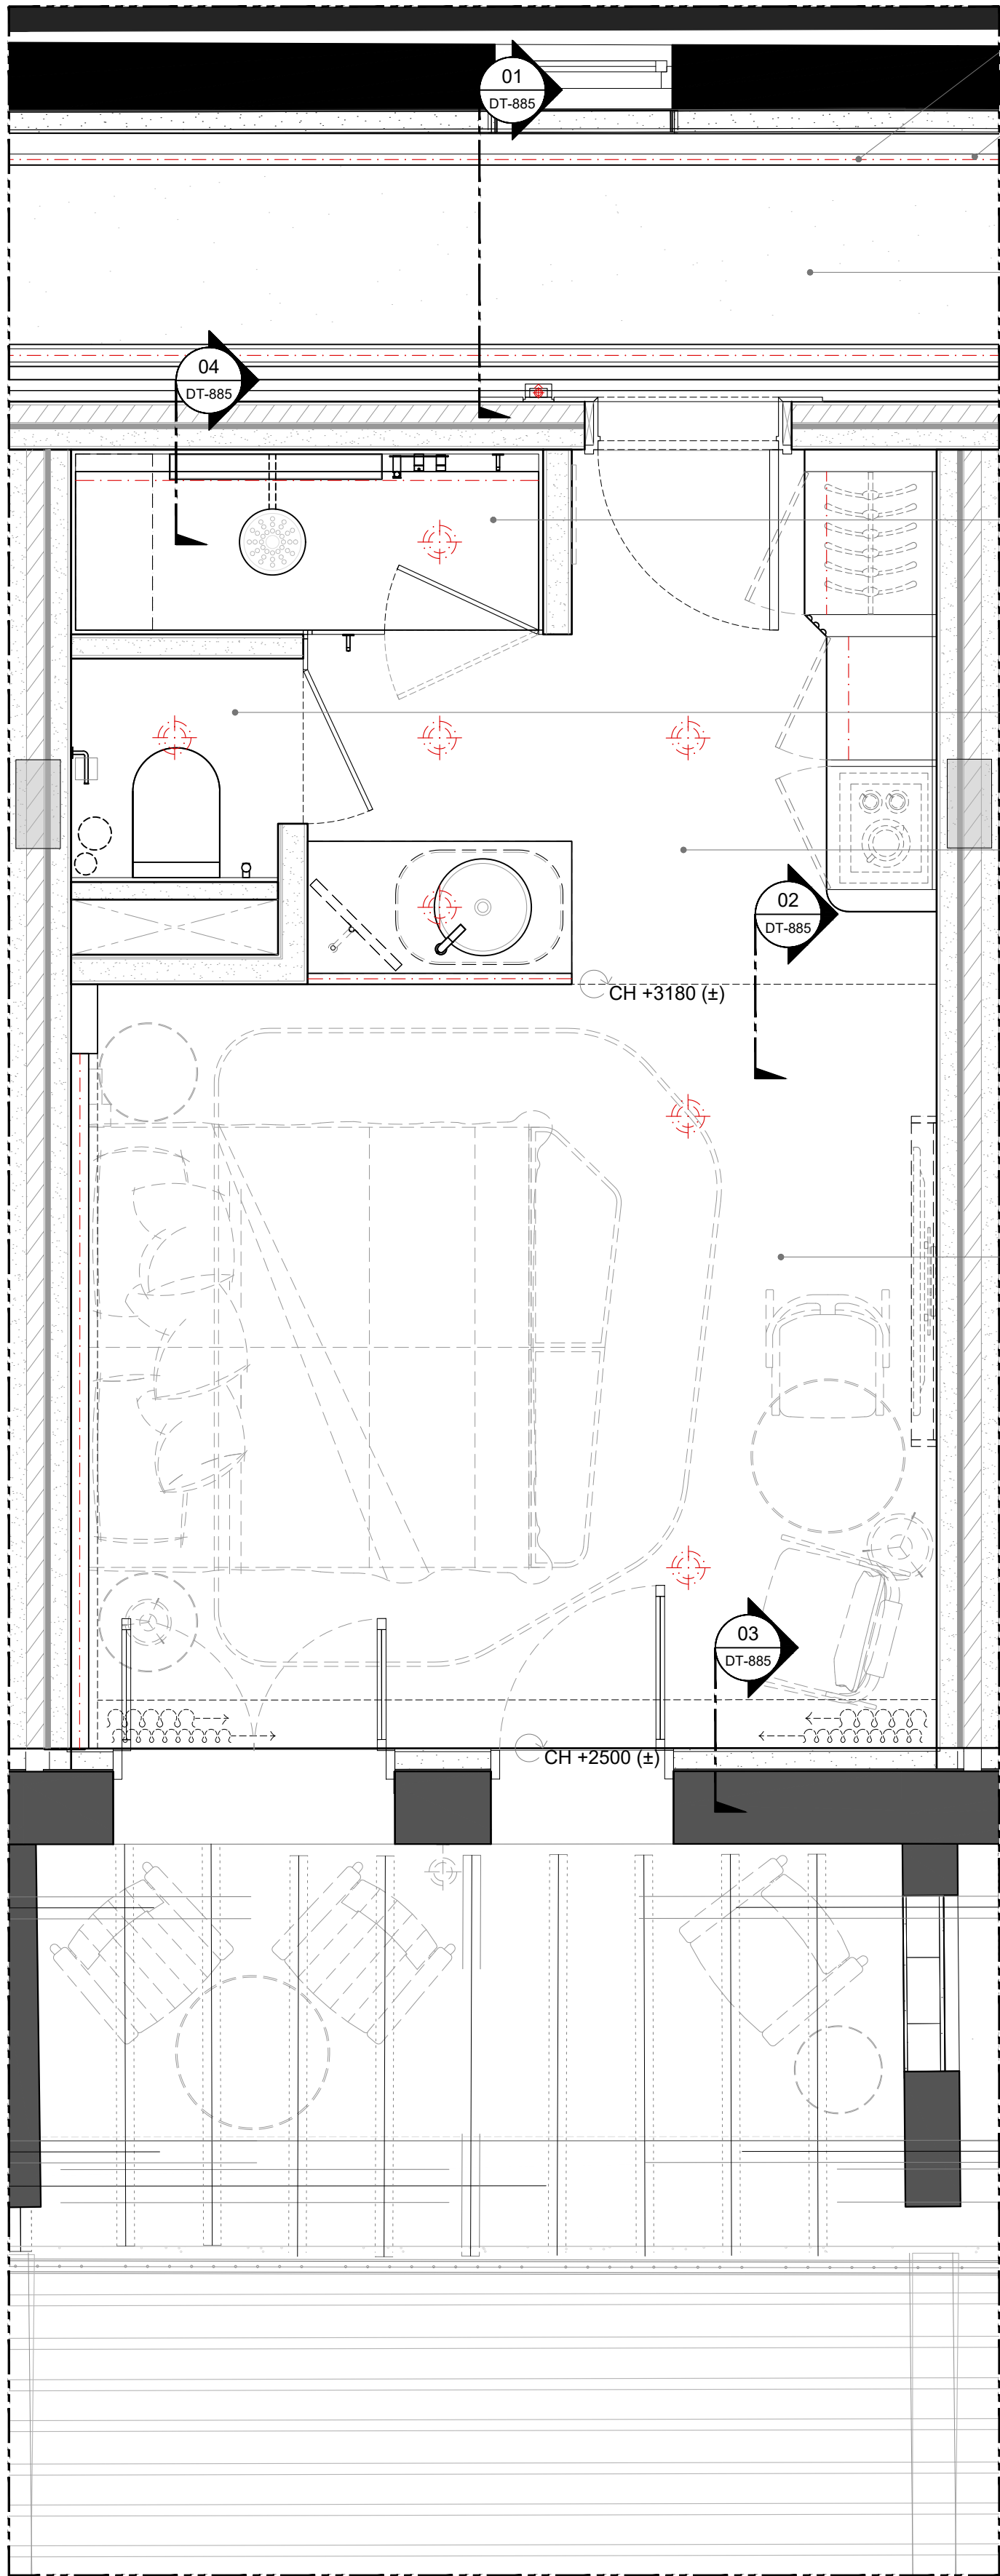


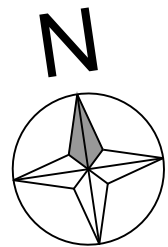

CONCEALED
LED LIGHT

CEILING
FINISH
PT 001
CH +2400


CEILING
FINISH
PT 001
CH +2405

CEILING
FINISH
PT 004
CH +2400

CEILING
FINISH
PT 004
CH +2400

CEILING
FINISH
PT 001
CH +2400

CEILING
FINISH
PT 001
CH SLOPE

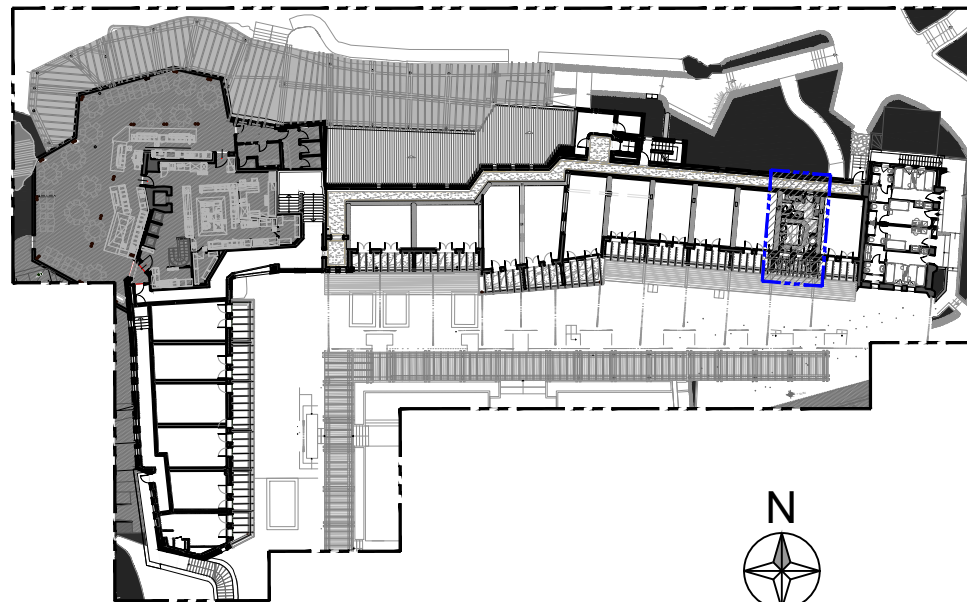


KEY PLAN
SCALE 1:750 (A1) / 1:1500 (A3)

GENERAL NOTES
DO NOT TAKE MEASUREMENT DIRECTLY ON THE DRAWING.
ANY DISCREPANCY BETWEEN THIS DRAWING AND OTHER INFORMATION
MUST BE REPORTED TO POD ARCHITECTURE.
FOR UNDER CONSTRUCTION OR EXISTING BUILDING, CONTRACTOR IS
REQUIRED TO VERIFY THE CORRESPONDENCE BETWEEN THE REAL
DIMENSIONS POINTED ON SITE AND THOSE LISTED ON THE DRAWING.
IN CASE OF DISCREPANCY BETWEEN THIS DRAWING AND APPROVED
DRAWINGS OF SUBCONTRACTOR, SUBCONTRACTOR'S DRAWINGS ARE
PRIORITY.
CONFLICT ARISING OUT OF THE INFORMATION AS INDICATED ABOVE
MUST BE REPORTED IMMEDIATELY TO POD ARCHITECTURE.
THIS DRAWING IS THE INTELLECTUAL PROPERTY OF POD
ARCHITECTURE.
DIMENSIONS ARE IN MILLIMETERS UNLESS OTHERWISE STATED.

NOTE:
ALL GENERAL DIMENSIONS ARE
INDICATIVE ONLY. PLEASE REFER TO
EXISTING SITE TO CHECK IF GIVEN
DIMENSIONS ARE APPLICABLE.
ADJUST TO FIT WHEN NECESSARY.

Legend

Keyplan

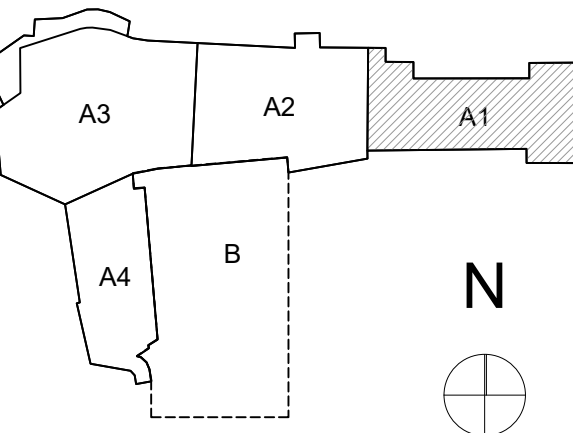

01 REFLECTED CEILING PLAN
SCALE 1:25 (A1) / 1:50 (A3)

Proprietà
Smeralda Holding
Smeralda Holding Srl
Casa Il Ginepro 1/a,
07021, Porto Cervo (OT)

Project Management
CUSHMAN & WAKEFIELD
Cushman & Wakefield
Via Filippo Turati, 10/18, 20121, Milano
Arch. Benedetta Albattori
Arch. Gianluca Di Cristofaro

Architect
LEV | Arch
Lev arch srl
Via Boccaccio 29 20123 Milano
Arch. Luca Colombo

**Local Architect -
Structural Engineer**
Studio Ingegneria Cannas
Via Georgia - Geocity torre 3, 07026, Olbia (SS)
Ing. Danilo Cannas

Fire - Acoustic Consultant
Italtelento s.r.l.
Via Belforte, 107/a, 10149, Torino
Arch. Emanuela Pignatelli
Ordine Architetti di Torino n. TQ04836AD1207

System Engineer
BMC engineering s.r.l.
Via Benozzi, 6, 20122, Milano
Ing. Antonio Abramo Bazzini
Ordine Ingegneri di Milano n. 34563

Interior Designer
**ATELIER
POD**
Atelier POD
301 JLT Dubai UAE, PO 337416, Tel 044212701
Laurine Hugel
Jenny Luc Delar

Le basi del disegno derivano dai seguenti documenti: *Tennis club drawings starting points are*
Base grafica degli esterni: Rilievo del 2004; *Exterior drawings: 2004 Survey*;
Base grafica dell'edificio: Stato di Fatto Ing. Cannas del 17/07/2023; *Building drawings: 17/07/2023 As Built from Ing. Cannas*;
Base grafica di quote e info interne all'edificio: Sanatoria Ing. Cannas del 23/07/2022 e rilievo 09/2023
Interior and exterior levels: 23/07/2022 amnesty from Ing. Cannas + 09/2023 survey
NB. Le quote di livello del rilievo 2004 (xxx) differiscono dalle ultime del rilievo 2023 (xxx) di circa 1,30mt
Levels from 2004 survey (xxx) and the last from 2023 survey (xxx) differs by 1,30mt



MOCK-UP ROOM DETAIL DESIGN
First Floor Guestroom 103

Project
Cervo Tennis
Club
Municipality
Arzachena
Site
Via Porto Vecchio, 4
Porto Cervo 07021

Sheet Title
**GUESTROOM MUR
REFLECTED CEILING PLAN**
Scale
AS SHOWN
No. Drawing
CTC_MOC_ID_PJ_300_A1

digital file index
CTC_MOC_ID_PJ_300_A1 King Plans.dwg

Date
2024.02.20
Format
A1

Revision		DATE	REVISION	BY	CHKD	DATE
A	2024.02.20	0001	DD P1 - FIRST ISSUE	LH	KM	-
B	2024.03.01	0002	DD P1 - SECOND ISSUE	LH	KM	-
C	2024.03.22	0003	DD P1 - THIRD ISSUE	LH	KM	-
D	2024.05.03	0004	DD P1 - FOURTH ISSUE	LH	KM	-
E	2024.09.27	0005	DD P1 - FIFTH ISSUE	LH	KM	-

ATELIER
POD
Dubai-Paris-Casablanca
www.atelierpod.com