


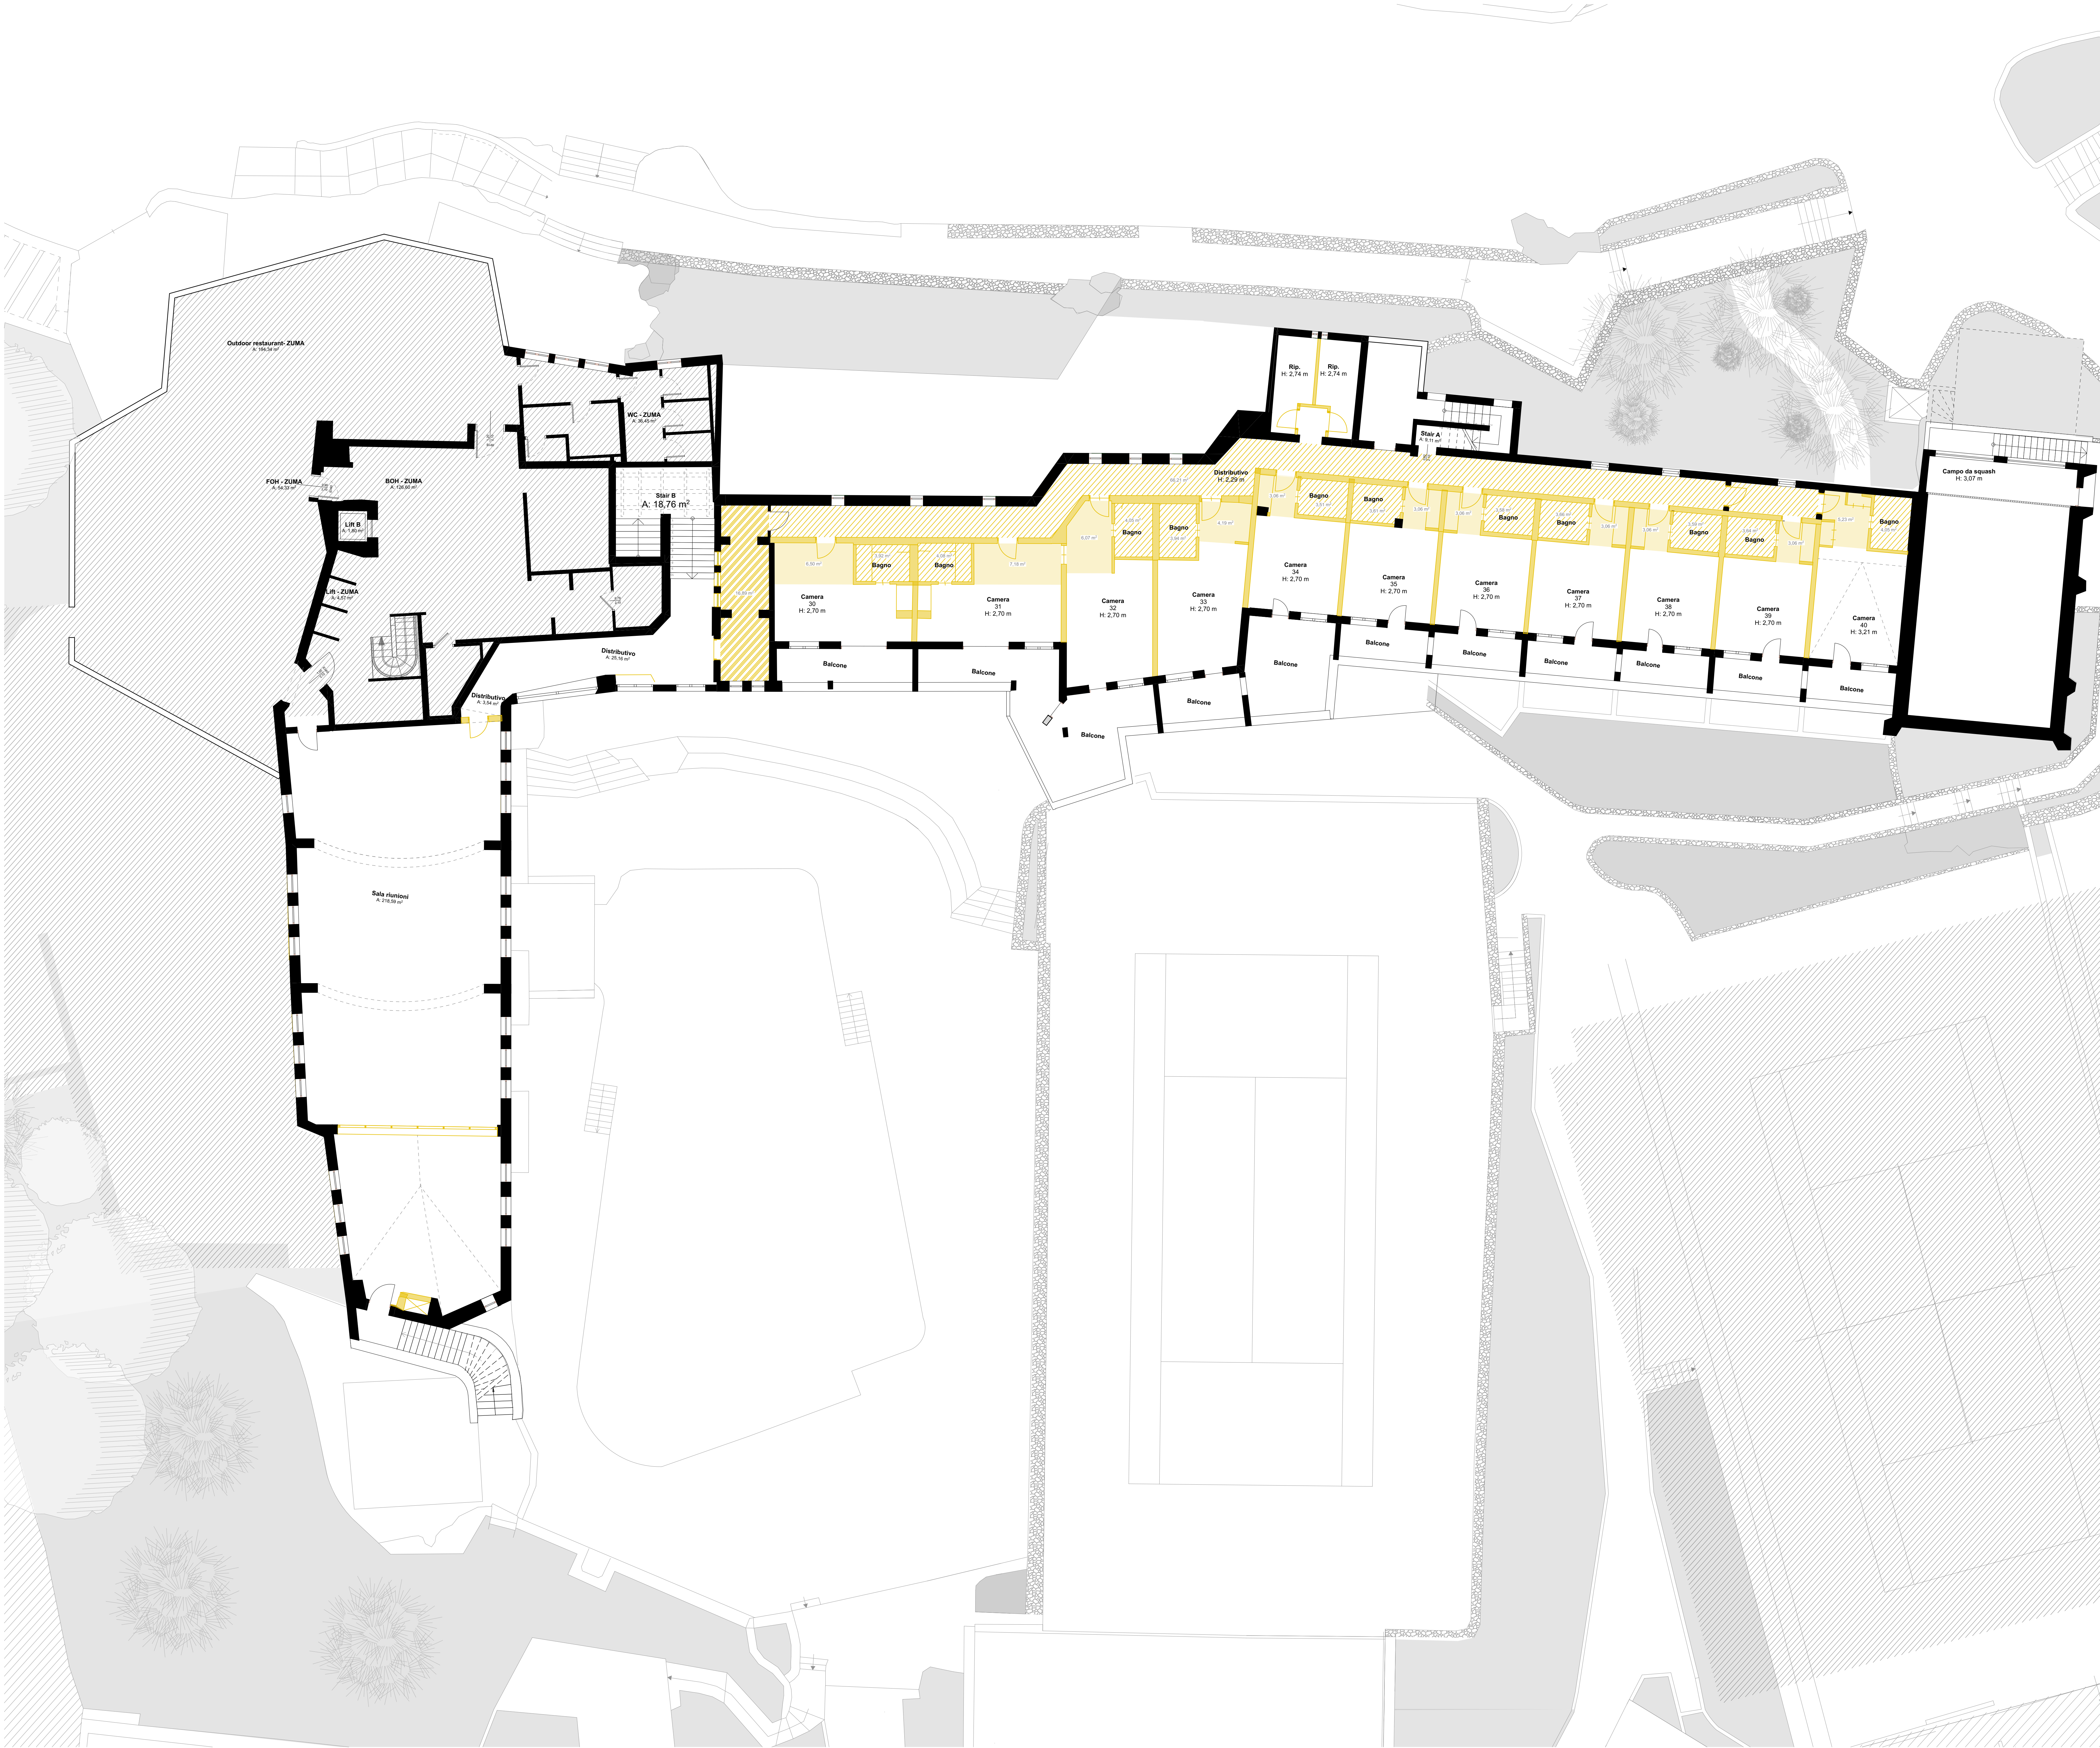

LEGENDA Demolizioni

Pianta demolizioni

Demolizione pavimentazione e massetto (INTERNI)

Demolizione pavimentazione, massetto e solaio

Demolizione pareti, rimozione arredi fissi, sanitari ecc. n.b. arredi fissi, rubinetteria e sanitari, impianto riscaldamento vanno smontati e messi a dimora. Necessario realizzare inventario degli elementi.

Demolizione controsoffitti in laterizio (taveloni)

Demolizione controsoffitti in legno

Demolizione controsoffitti in metallo

NOTA
Prevedere rimozione di tutti i rivestimenti applicati alle pareti esistenti, i sanitari, gli arredi fissi e i fanchi (unità interna, unità esterne e comandi) vanno smontati e messi a dimora per eventuale riutilizzo. Si richiede di realizzare una distinta degli elementi da conservare comprensiva di marca, modello e quantità. Per le voci nel dettaglio consultare documento CTC_DEM_AR_COMP_XXX_RIL.

i disegni tengono conto dei seguenti contributi / Drawings external references from consultants are:

- Strutture/structure: aggiornamento del 18-01-2024;
- Impianti/MEP: aggiornamento del 11-12-2023;
- Antincendio/F.S.: aggiornamento del 29-08-2023;
- Pool Consultant: aggiornamento del 13-12-2023;
- Parcheggio/Parking: aggiornamento del 04-12-2023.

Le basi del disegno derivano dai seguenti documenti:
Base grafica degli esterni: Rilievo del 2004;
Base grafica dell'edificio: Stato di Fatto Ing. Cannas del 17/07/2023;
Base grafica di quote e info interne all'edificio: Sanatoria Ing. Cannas del 23/07/2022 e rilievo 09/2023
NB. Le quote di livello del rilievo 2004 (xxx) differiscono dalle ultime del rilievo 2023 (xxx) di circa 1,30mt

Tennis Club drawings starting point are:
Exterior drawings: 2004 Survey;
Building drawings: 17/07/2023 As Built from Ing. Cannas;
Interior and exterior levels: 23/07/2022 amnesty from Ing. Cannas + 09/2023 survey
Levels from 2004 survey (xxx) and the last from 2023 survey (xxx) differs by 1,30mt

Progetto

Cervo Tennis Club

Comune

Porto Cervo

Sito

Via Porto Vecchio, 4 Porto Cervo 07021

Oggetto

Demolition Ceiling_Pianta Piano Primo

N° disegno

CTC_DEM_AR_COMP_700_

Data

23/01/24

Scala

1:100

digital file index

CTC_DEM_AR_COMP_700_..._dwg

Formato

A0 st

Revisione	index	date	status	design	control	approval
A	02/10/23	Stripout	CS			
B	22/12/23	Stripout	CS			
C	18/01/24	Stripout	SB			
D	23/01/24	Stripout	SB			

PROPRIETA'

Smeralda Holding

Smeralda Holding Srl
Casalini Group, It
07021, Porto Cervo (OT)

Progettisti

PROJECT MANAGEMENT

CUSHMAN & WAKEFIELD

Cushman & Wakefield
Via Filippo Turati, 16/18
20121 Milano

ARCHITECT

LEV | Arch s.r.l.

LEV | Arch s.r.l.
Via Bocaccio 20
20123 Milano

SYSTEM ENGINEER

BIRE engineering s.r.l.

BIRE engineering s.r.l.
Via Benetti, 6
20122, Milano

FIREFIGHTING CONSULTANT

Italmontecarlo s.r.l.

Italmontecarlo s.r.l.
Corso Salaria, 1077a
10148, Torino

LOCAL ARCHITECT

STRUCTURAL ENGINEER

Studio Ingegneria Cannas
Via Giorgio Gioschy tone 3
07026, Olbia (SS)

INTERIOR DESIGNER

Adler POC

Adler POC
11a, Rue de Reims,
75013 Paris - France

Arch. Benedetta Abbottini
Arch. Genturra Da Cressiero

Arch. Luca Colombo

Ing. Antonio Adriano Bazzini
Piemonte
Ordine Ingegneri di Milano
n. 24843

Arch. Emanuele Platano
Ordine Architetti di Torino
n. TO0485401207

Ing. Danilo Cannas

Arch. Laurence Hugel
Arch. Jean Luc Ober

IMPRESA

02 Piano Primo_Demolition Ceiling
1:100

Terms and conditions: The signature of every drawing stands for the full acceptance of the included data. In case the client does not sign the drawings by the date requested by our studio every data included will be considered accepted. All data, graphics and description are referring exclusively to the aesthetic part of the project and never to executive part. The measures, the executive projects, the technical realization and engineering of project adhered to third parties have to be presented to our studio for approval. Otherwise our studio will bear no responsibility for the modifications achieved during the execution and the variations in relation to the original project.

LEV | Arch s.r.l.
Via G. B. Vico, 201 - 20121 Milano - Tel. +39 02 8305246 - info@lev-arch.it - www.lev-arch.it