


— cornicione esterno 82.75 m x 1.68 m = 139.00 mq

— cornicione corte 37.50 m x 2.95 m = 111.00 mq

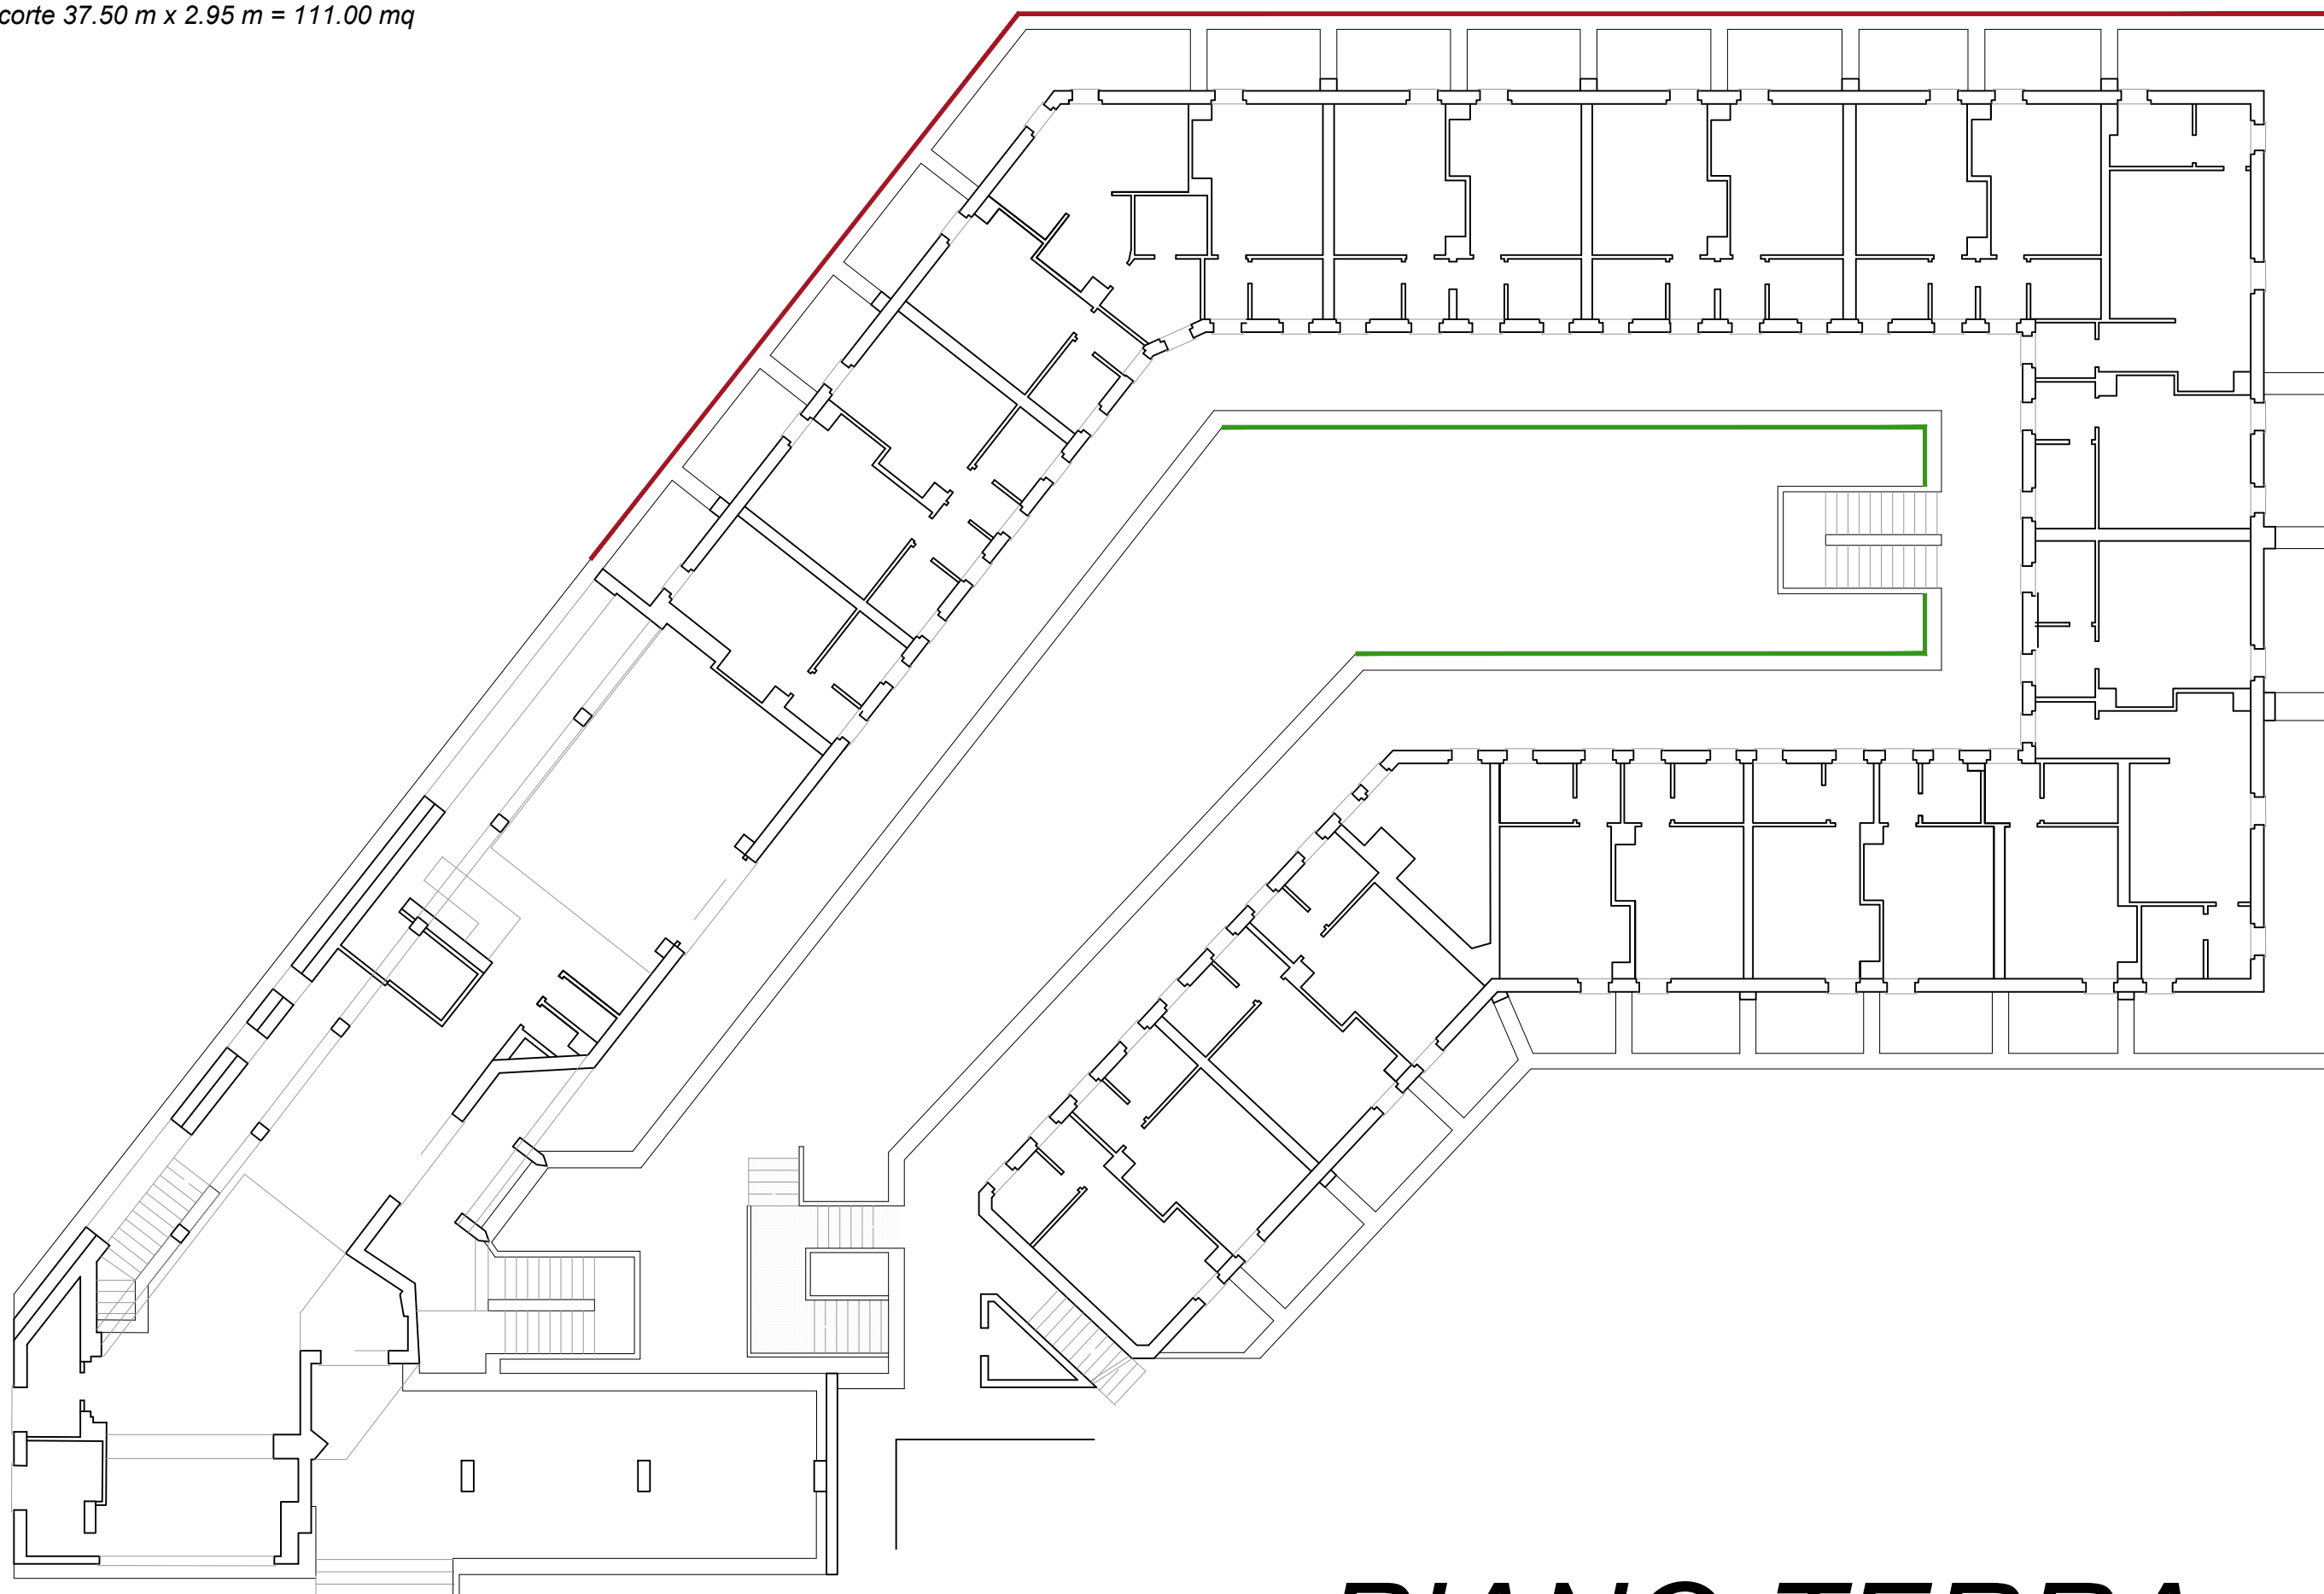


PIANO TERRA

— cornicione lato corte 86.40 m x 2.68 m = 231.70 mq

— parete frontale 6.35 m x 1.50 m = 9.50 mq

— cornicione lato esterno 141.30 m x 2.68 m = 379.00 mq

tot lato esterno = 388.50 mq

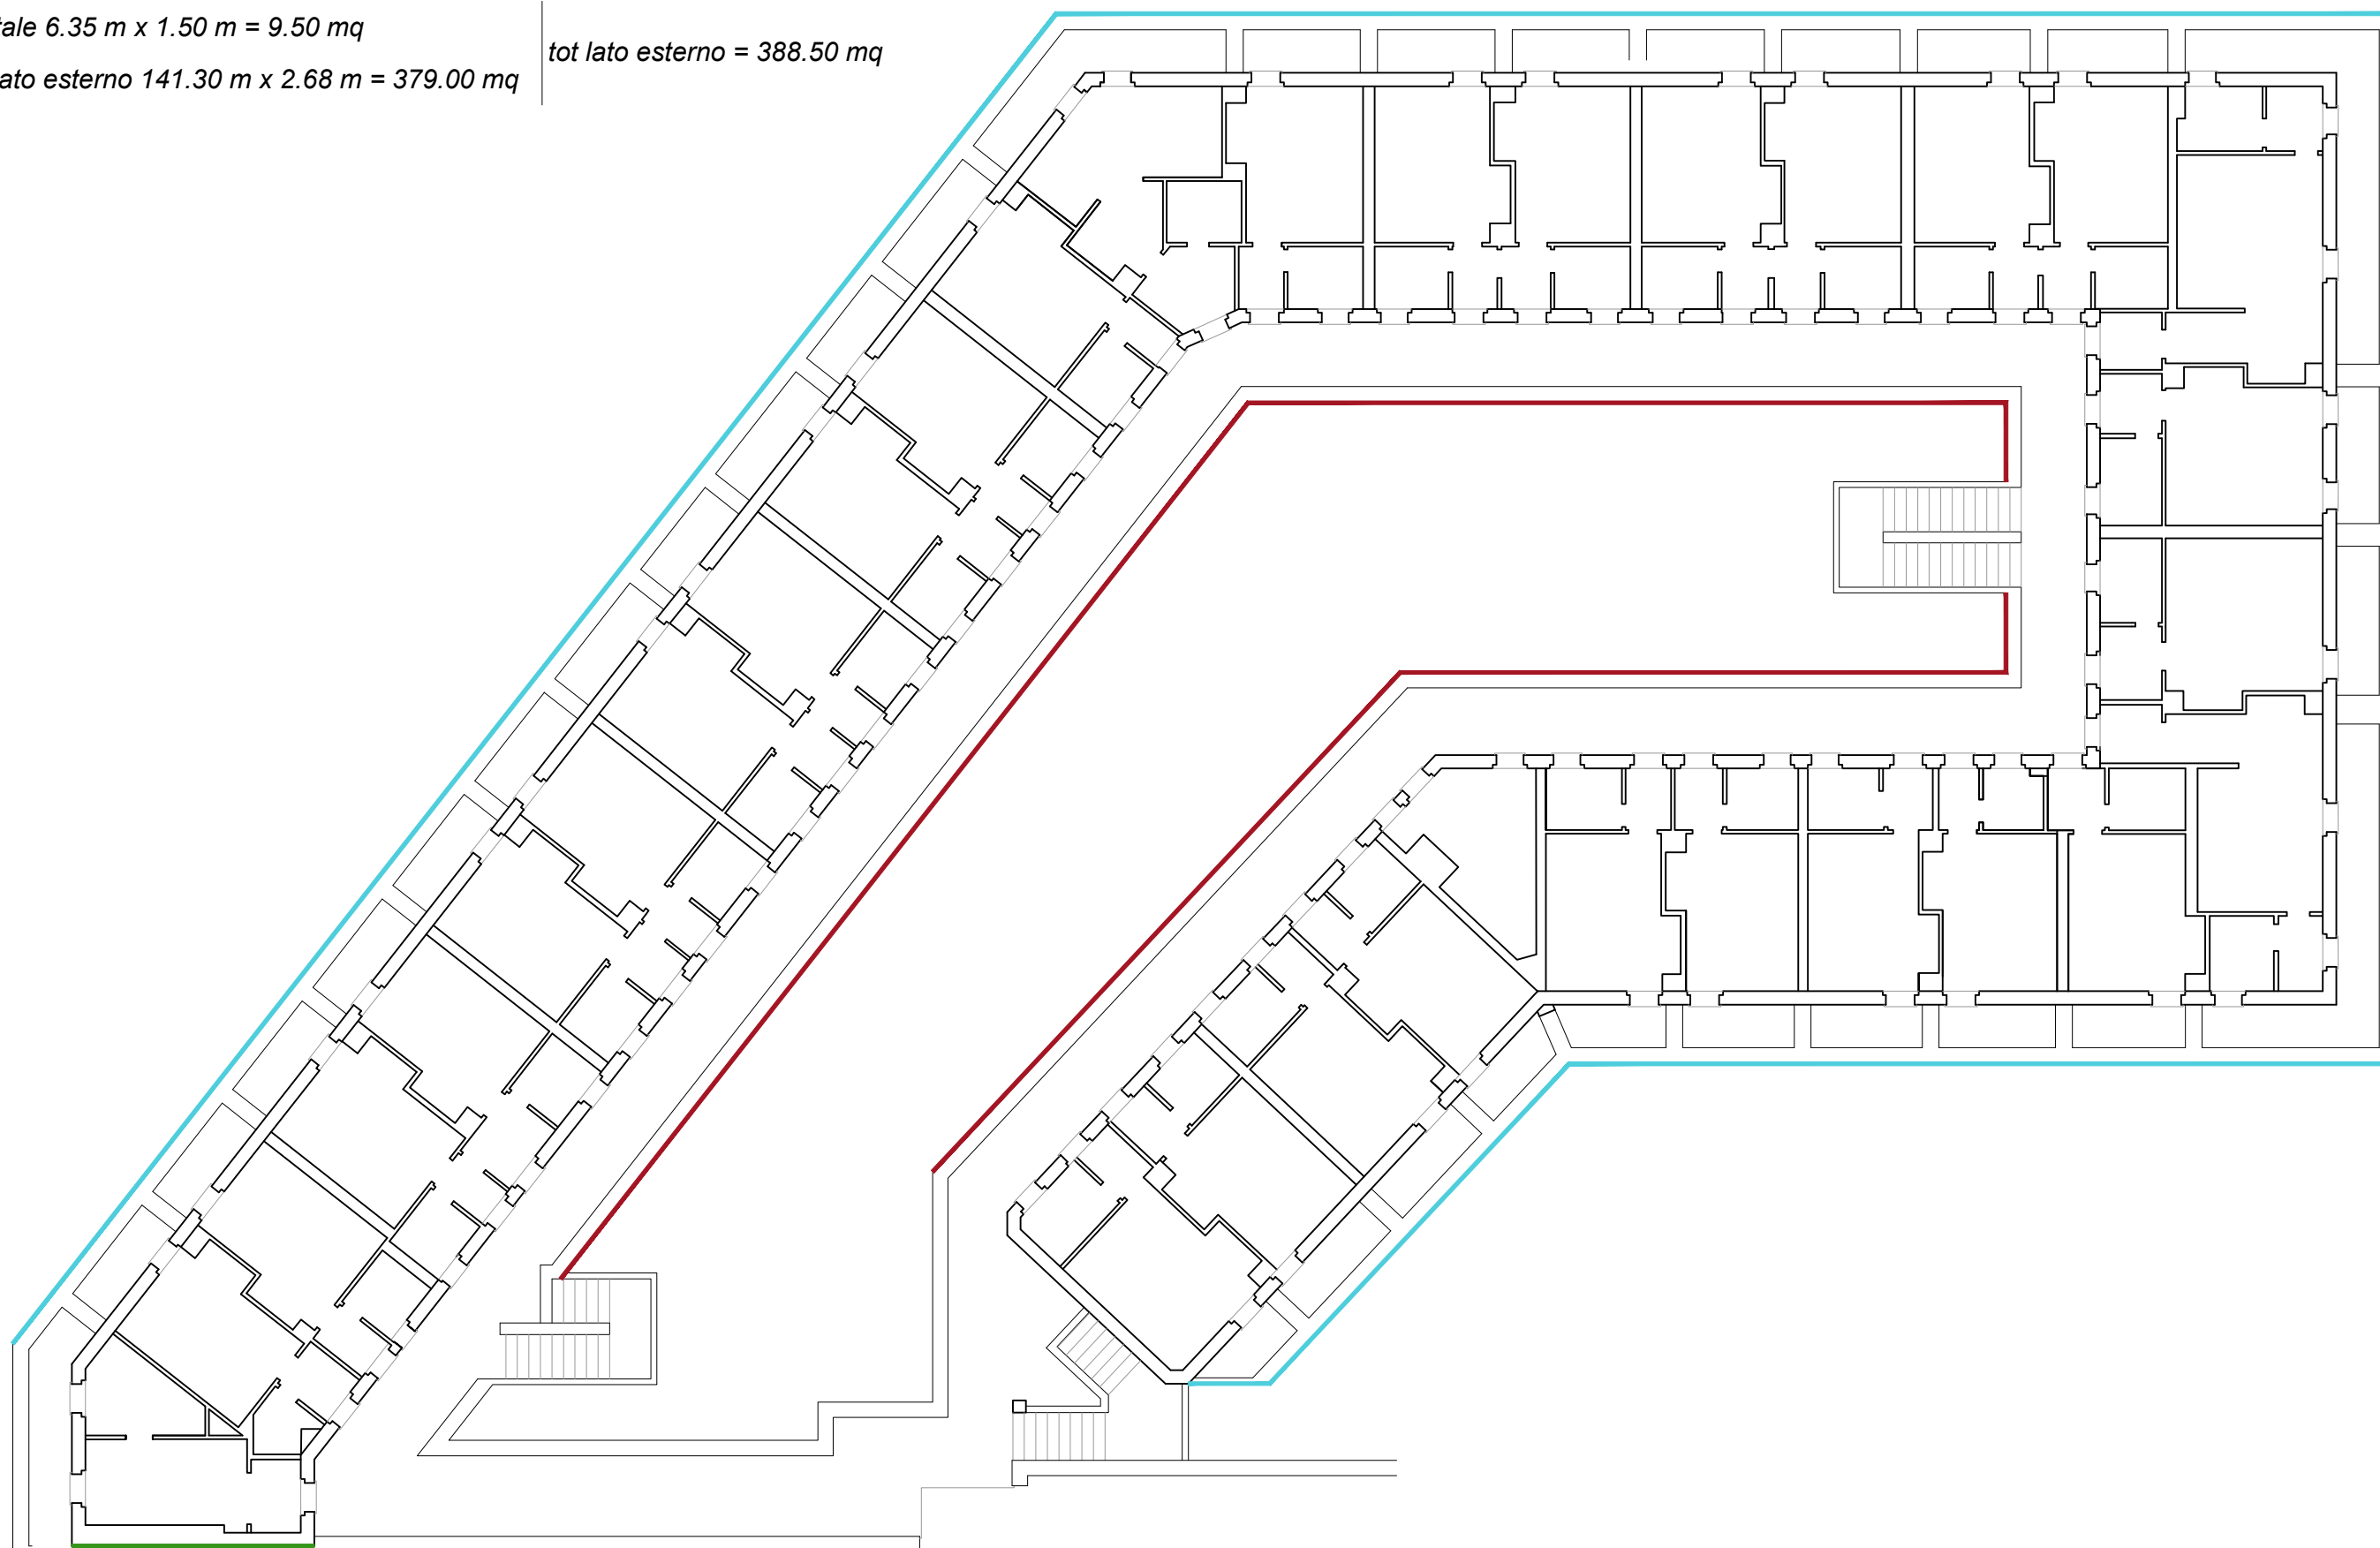


PIANO PRIMO

— cornicione lato corte 110.45 m x 2.08 m =230.00 mq

— cornicione con muro sotto 6.35 m x 1.31 m = 8.30 mq

— cornicione lato esterno 146.45 m x 2.08 m = 305.00 mq

tot lato esterno = 313.30 mq

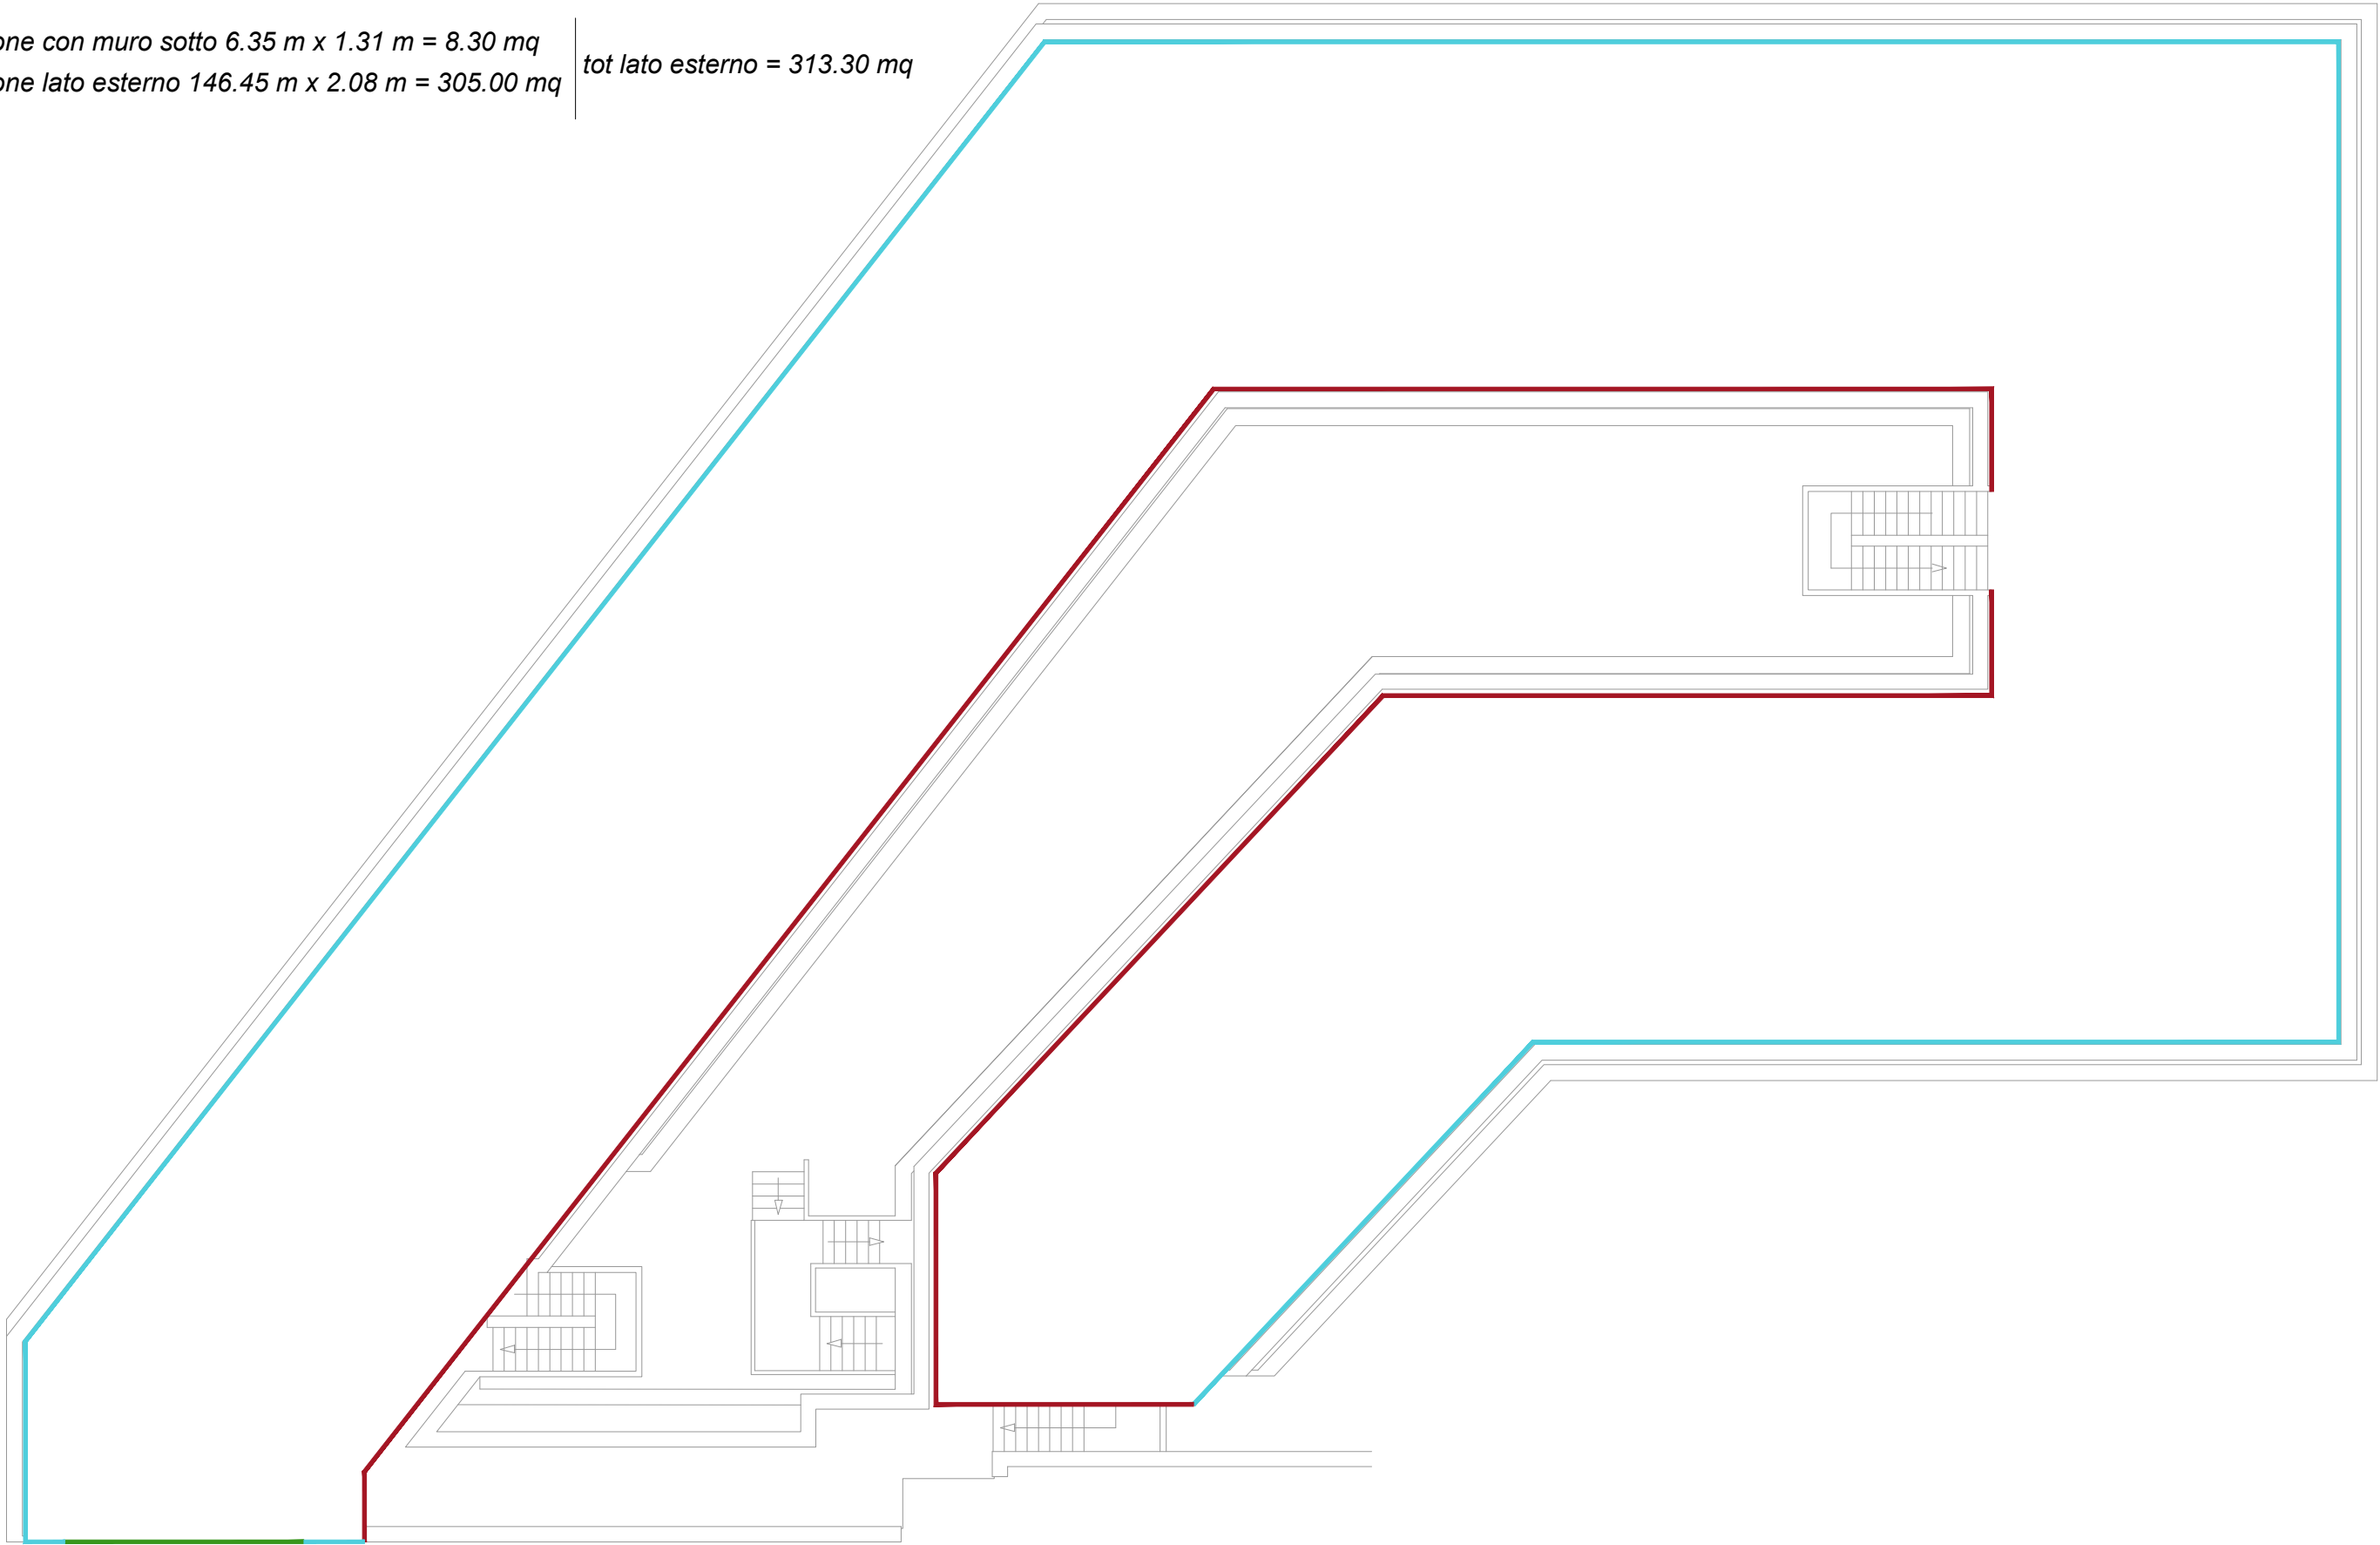

COPERTURA