




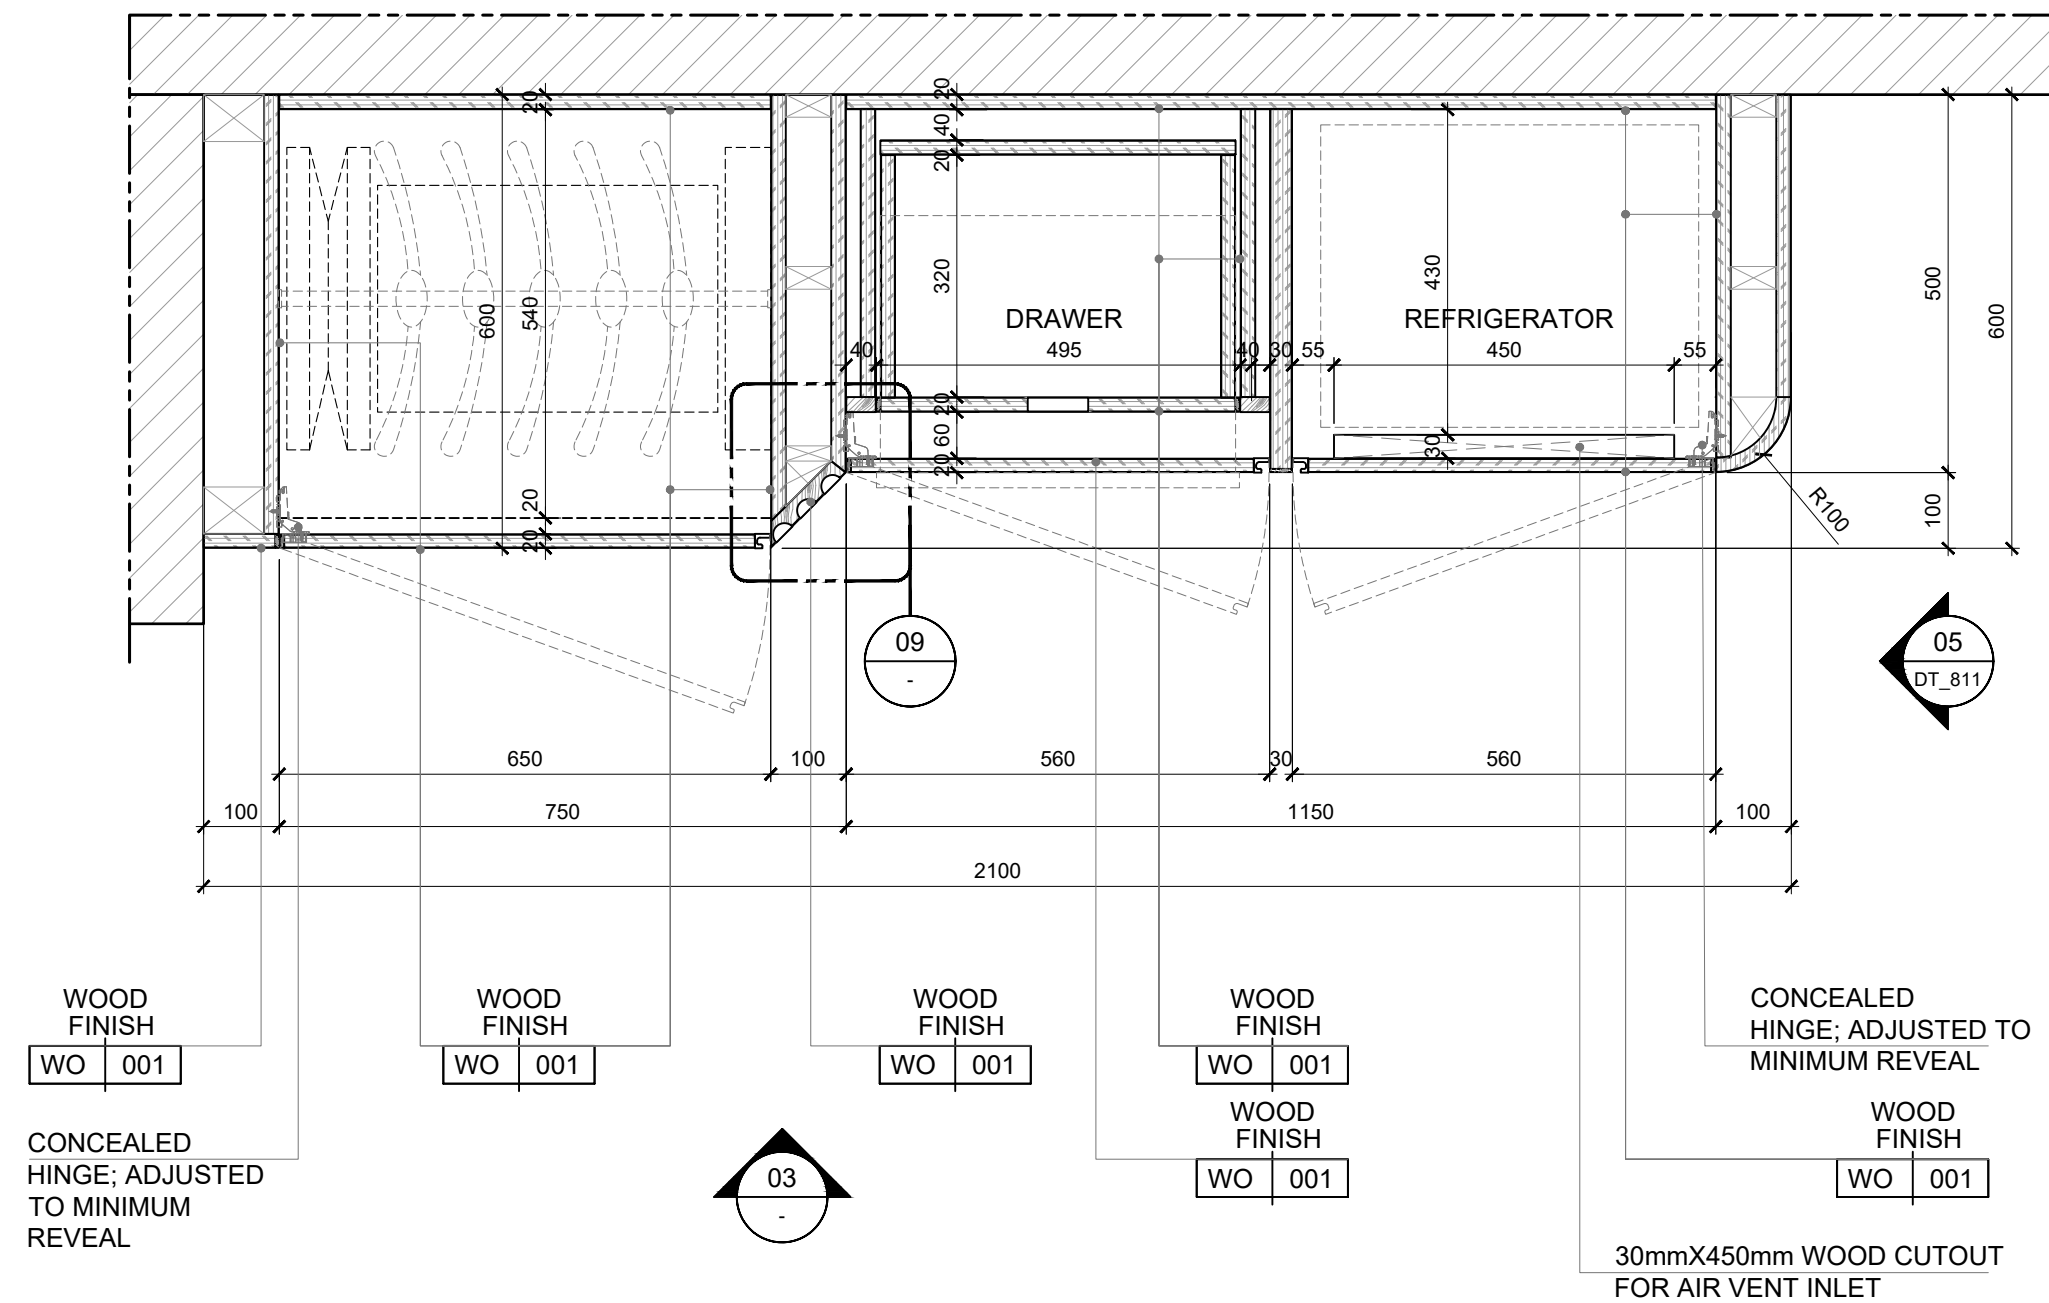


01 P L A N
SCALE 1:10 (A1) / 1:20 (A3)

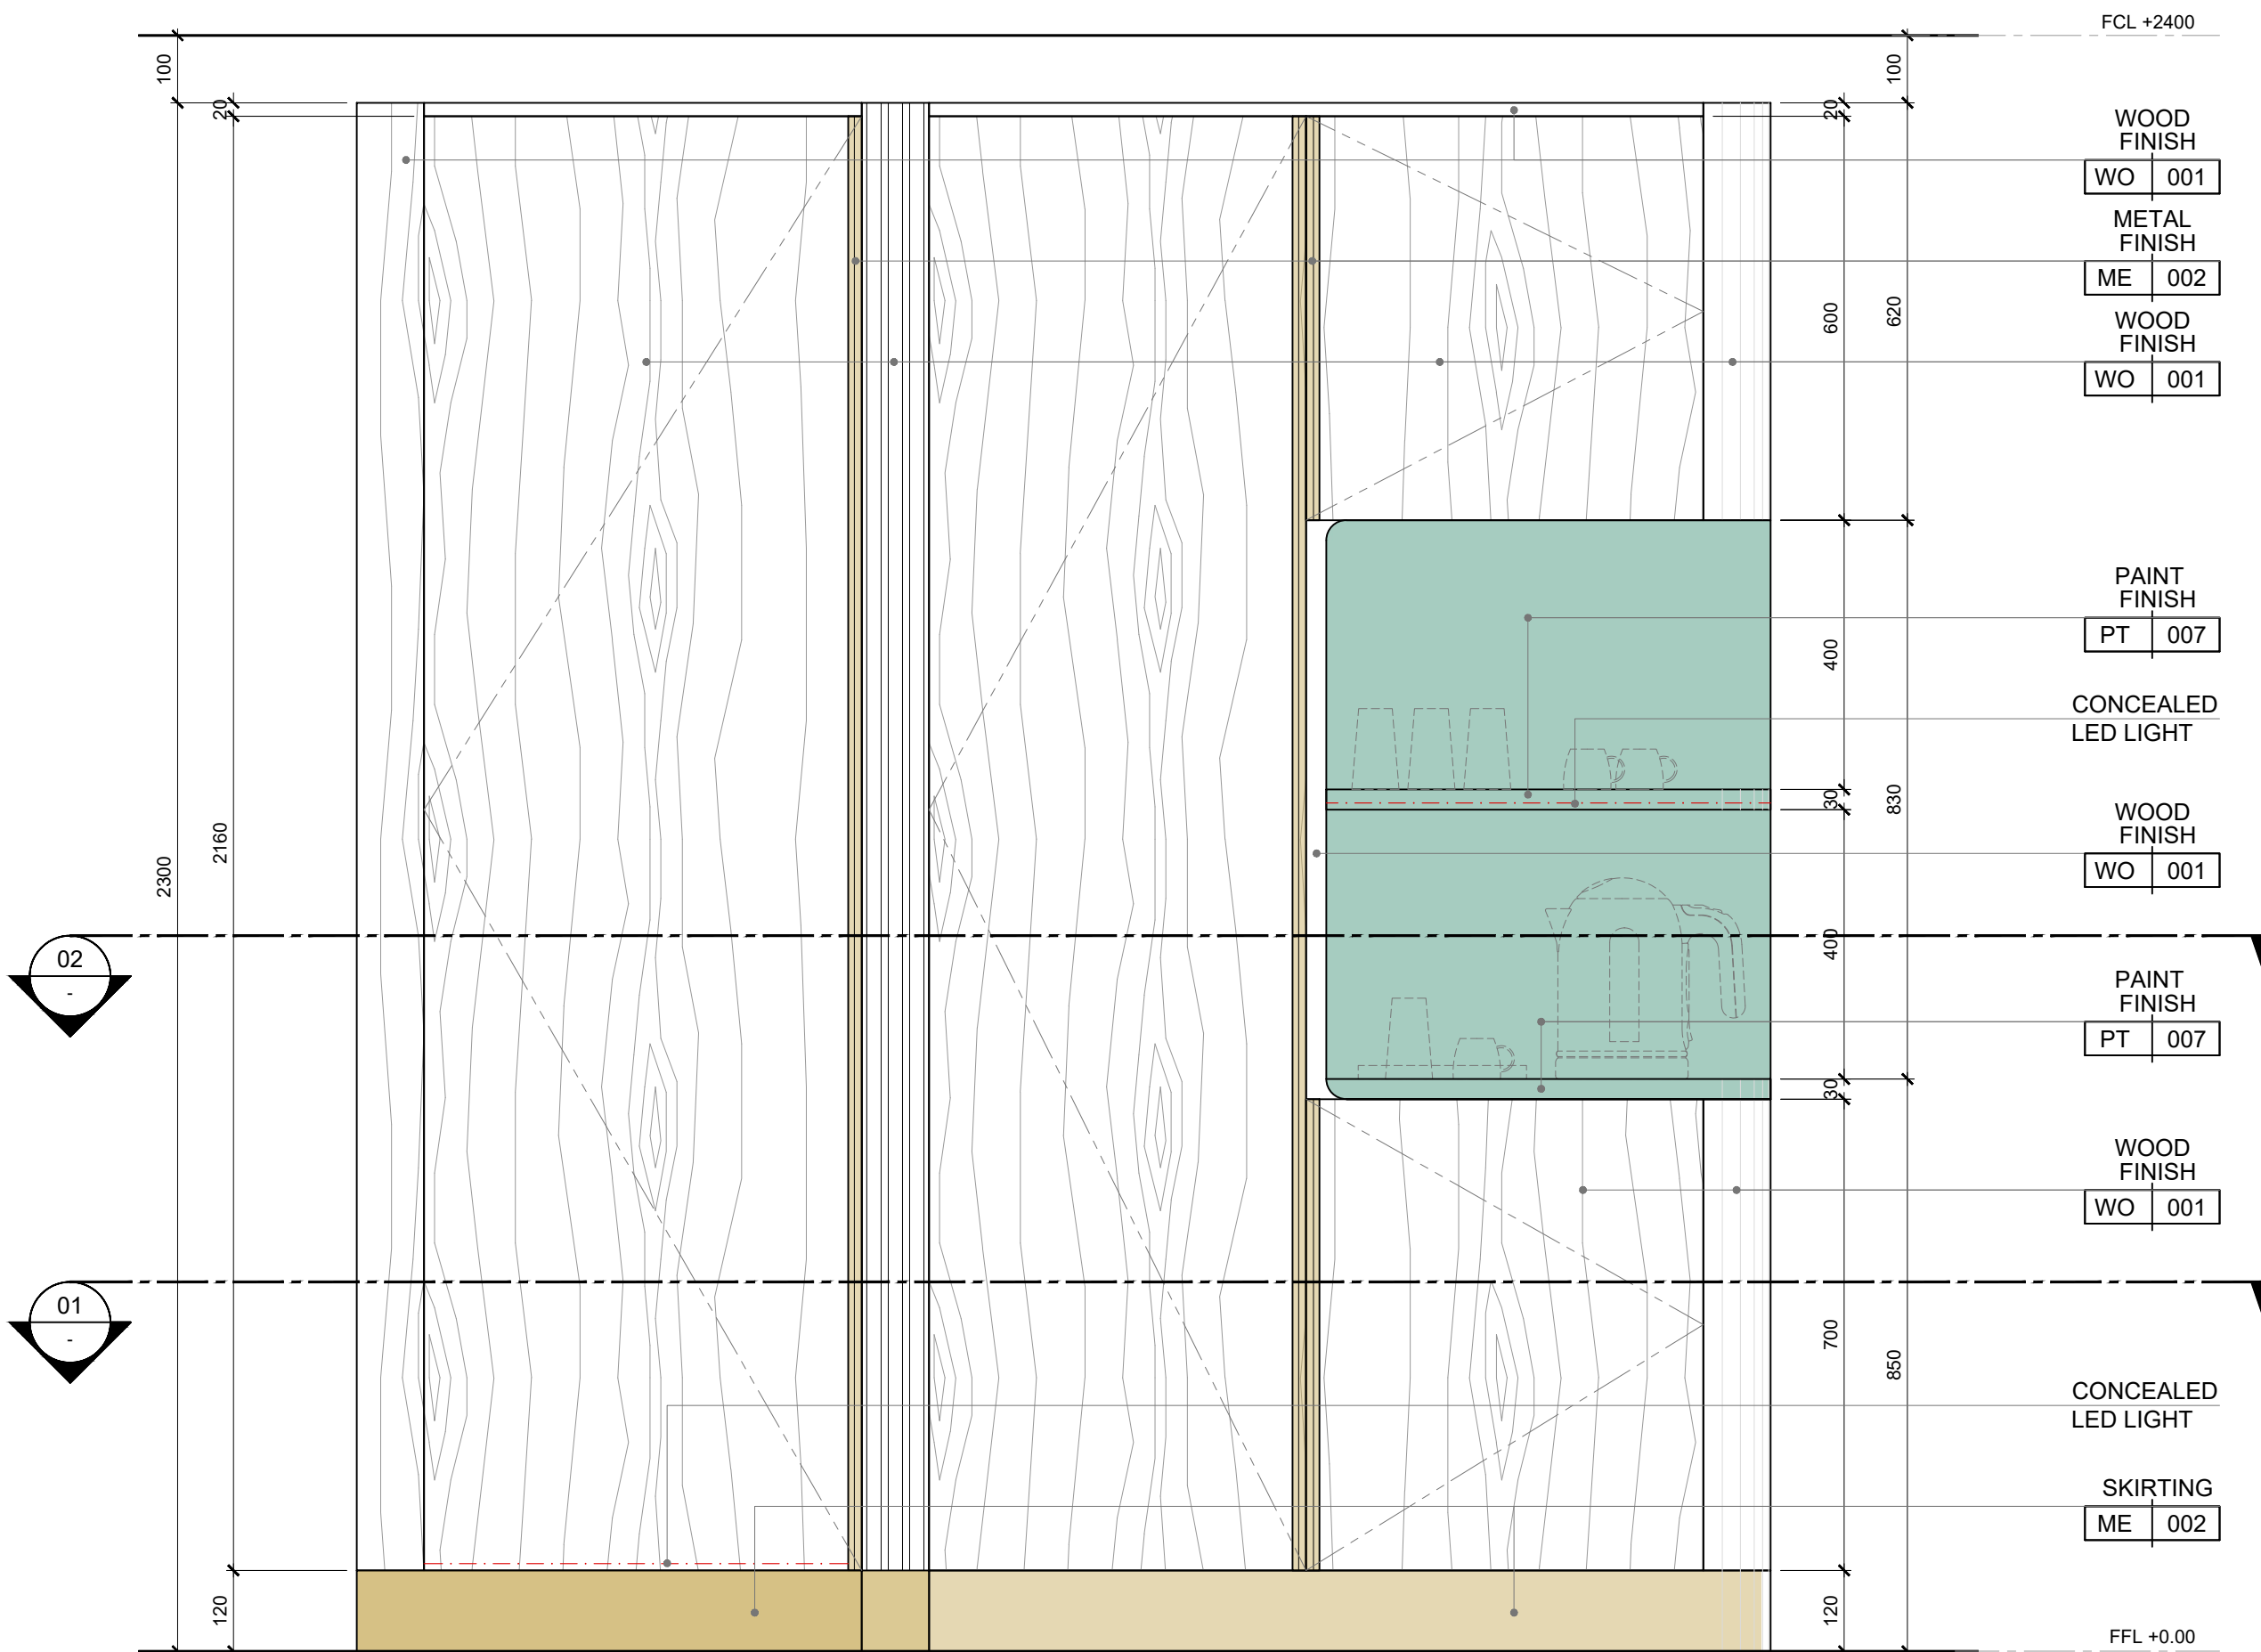

03 E L E V A T I O N (D O O R S C L O S E D)
SCALE 1:10 (A1) / 1:20 (A3)

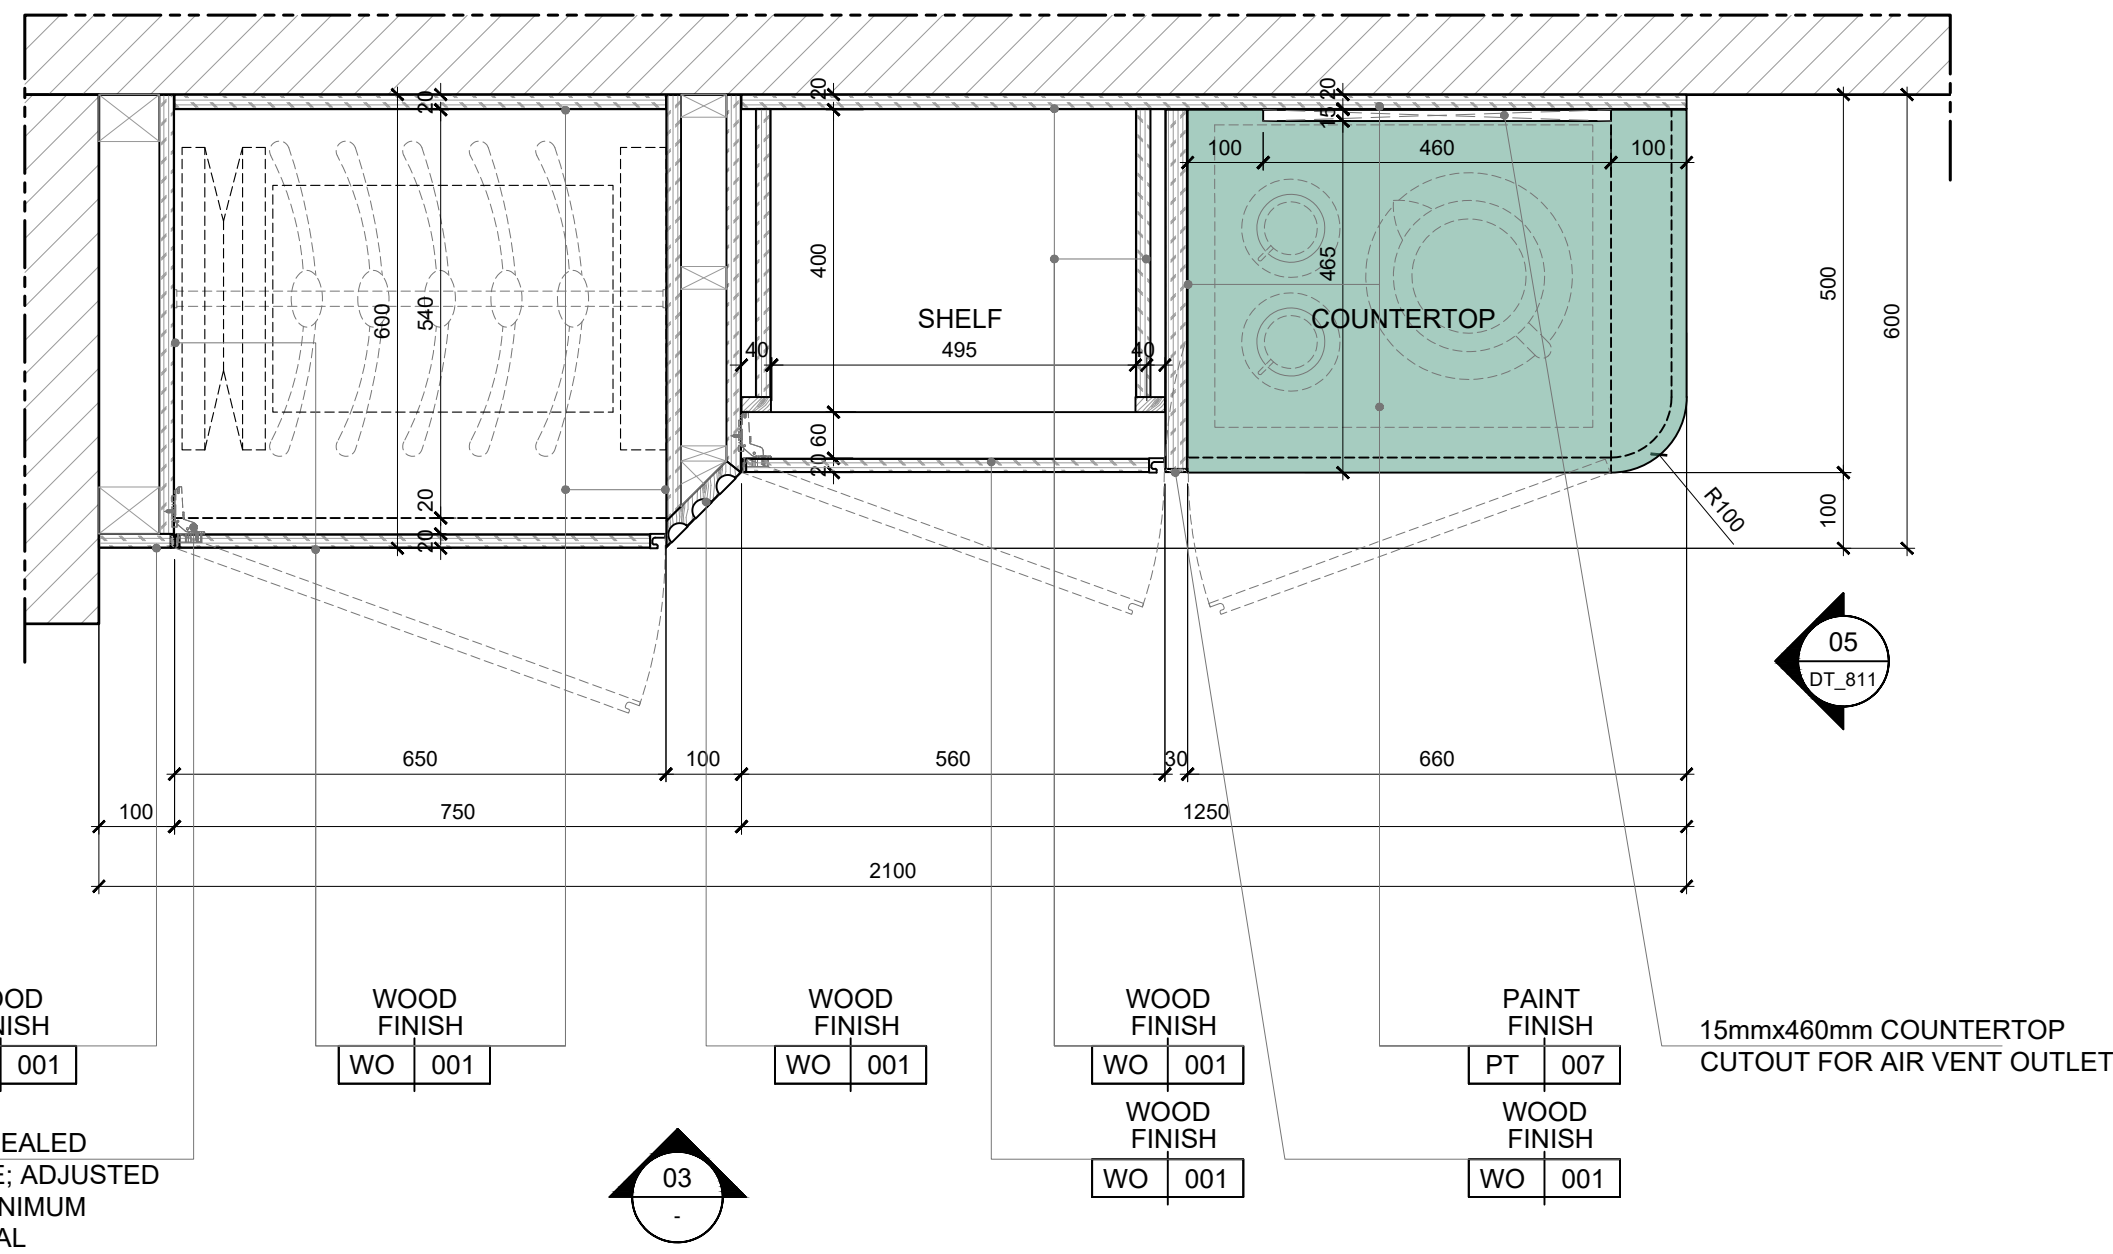

02 P L A N
SCALE 1:10 (A1) / 1:20 (A3)

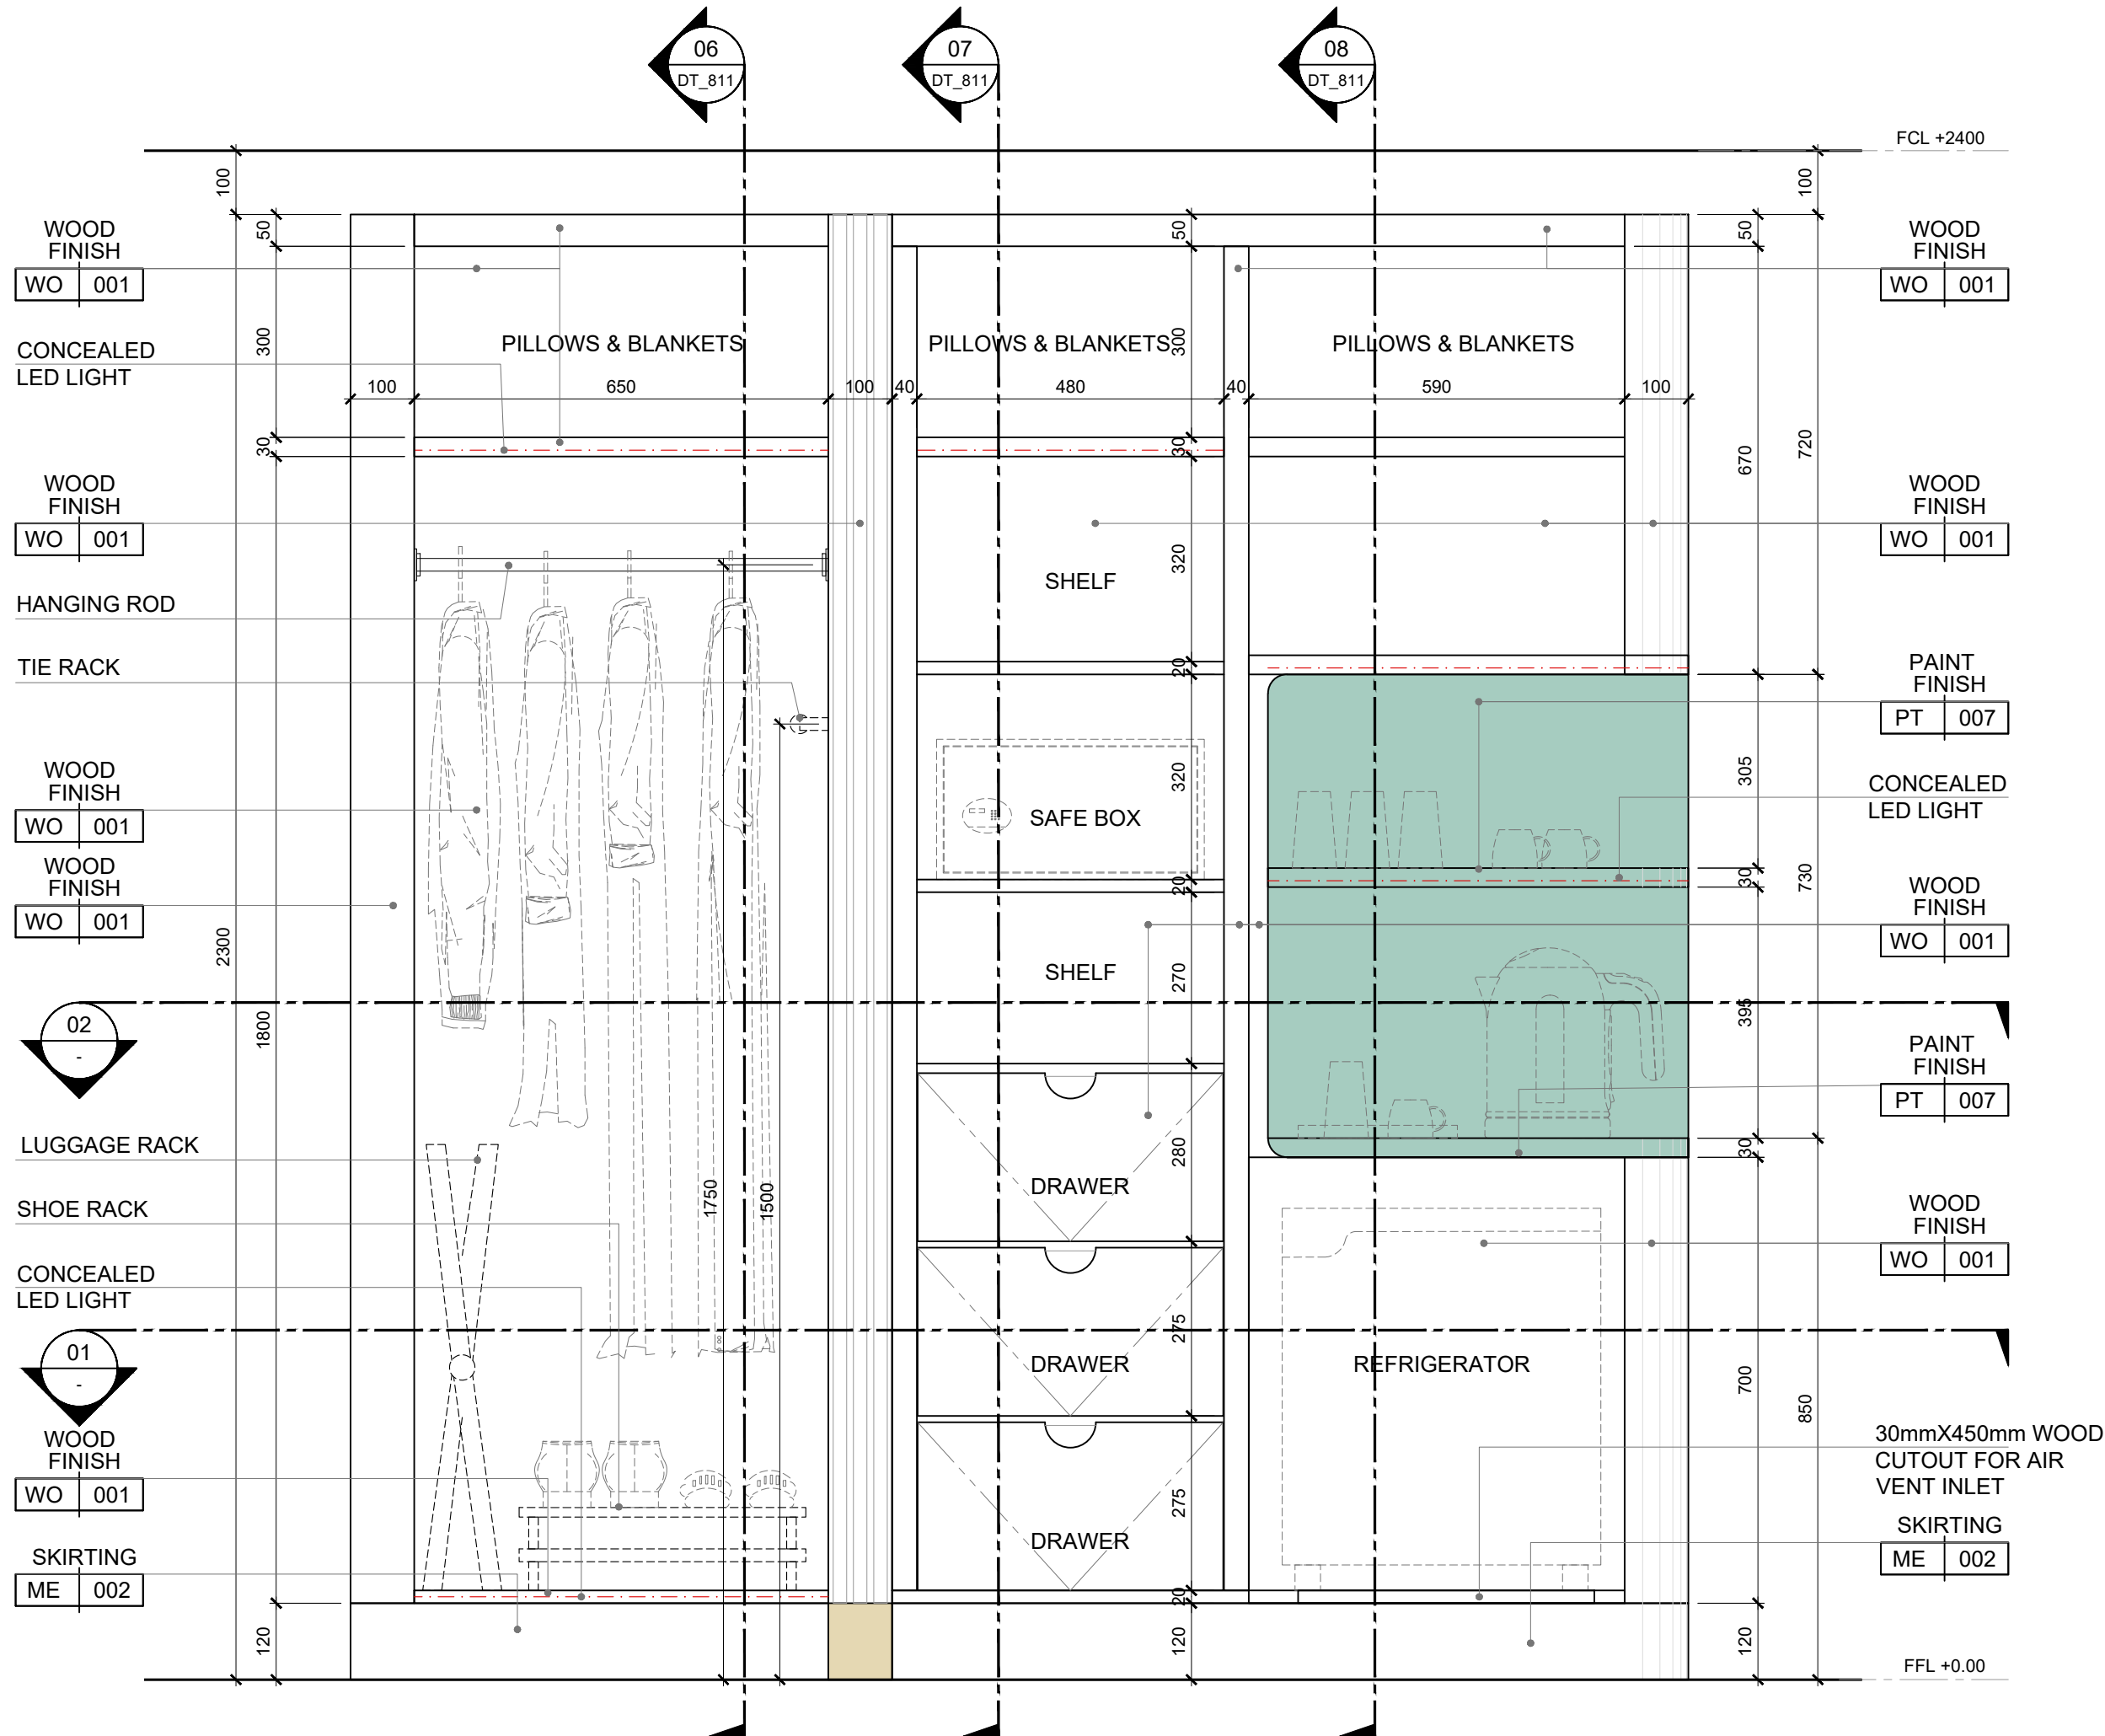


04 E L E V A T I O N (D O O R S O P E N E D)
SCALE 1:10 (A1) / 1:20 (A3)

GENERAL NOTES
DO NOT TAKE MEASUREMENT DIRECTLY ON THE DRAWING.
ANY DISCREPANCY BETWEEN THIS DRAWING AND OTHER INFORMATION MUST BE REPORTED TO POD ARCHITECTURE.
FOR UNDER CONSTRUCTION OR EXISTING BUILDING, CONTRACTOR IS REQUIRED TO VERIFY THE CORRESPONDENCE BETWEEN THE REAL DIMENSIONS POINTED ON SITE AND THOSE LISTED ON THE DRAWING. IN CASE OF DISCREPANCY BETWEEN THIS DRAWING AND APPROVED DRAWINGS OF SUBCONTRACTOR, SUBCONTRACTOR'S DRAWINGS ARE PRIORITY.
CONFLICT ARISING OUT OF THE INFORMATION AS INDICATED ABOVE MUST BE REPORTED IMMEDIATELY TO POD ARCHITECTURE.
THIS DRAWING IS THE INTELLECTUAL PROPERTY OF POD ARCHITECTURE.
DIMENSIONS ARE IN MILLIMETERS UNLESS OTHERWISE STATED.

NOTE:
ALL GENERAL DIMENSIONS ARE INDICATIVE ONLY. PLEASE REFER TO EXISTING SITE TO CHECK IF GIVEN DIMENSIONS ARE APPLICABLE. ADJUST TO FIT WHEN NECESSARY.

Legend

Keyplan

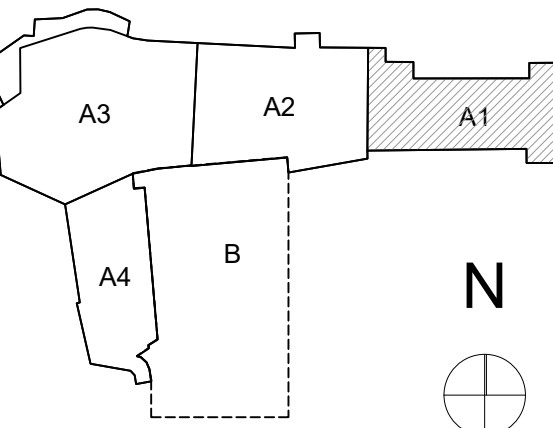

MOCK-UP ROOM DETAIL DESIGN
First Floor Guestroom 103