



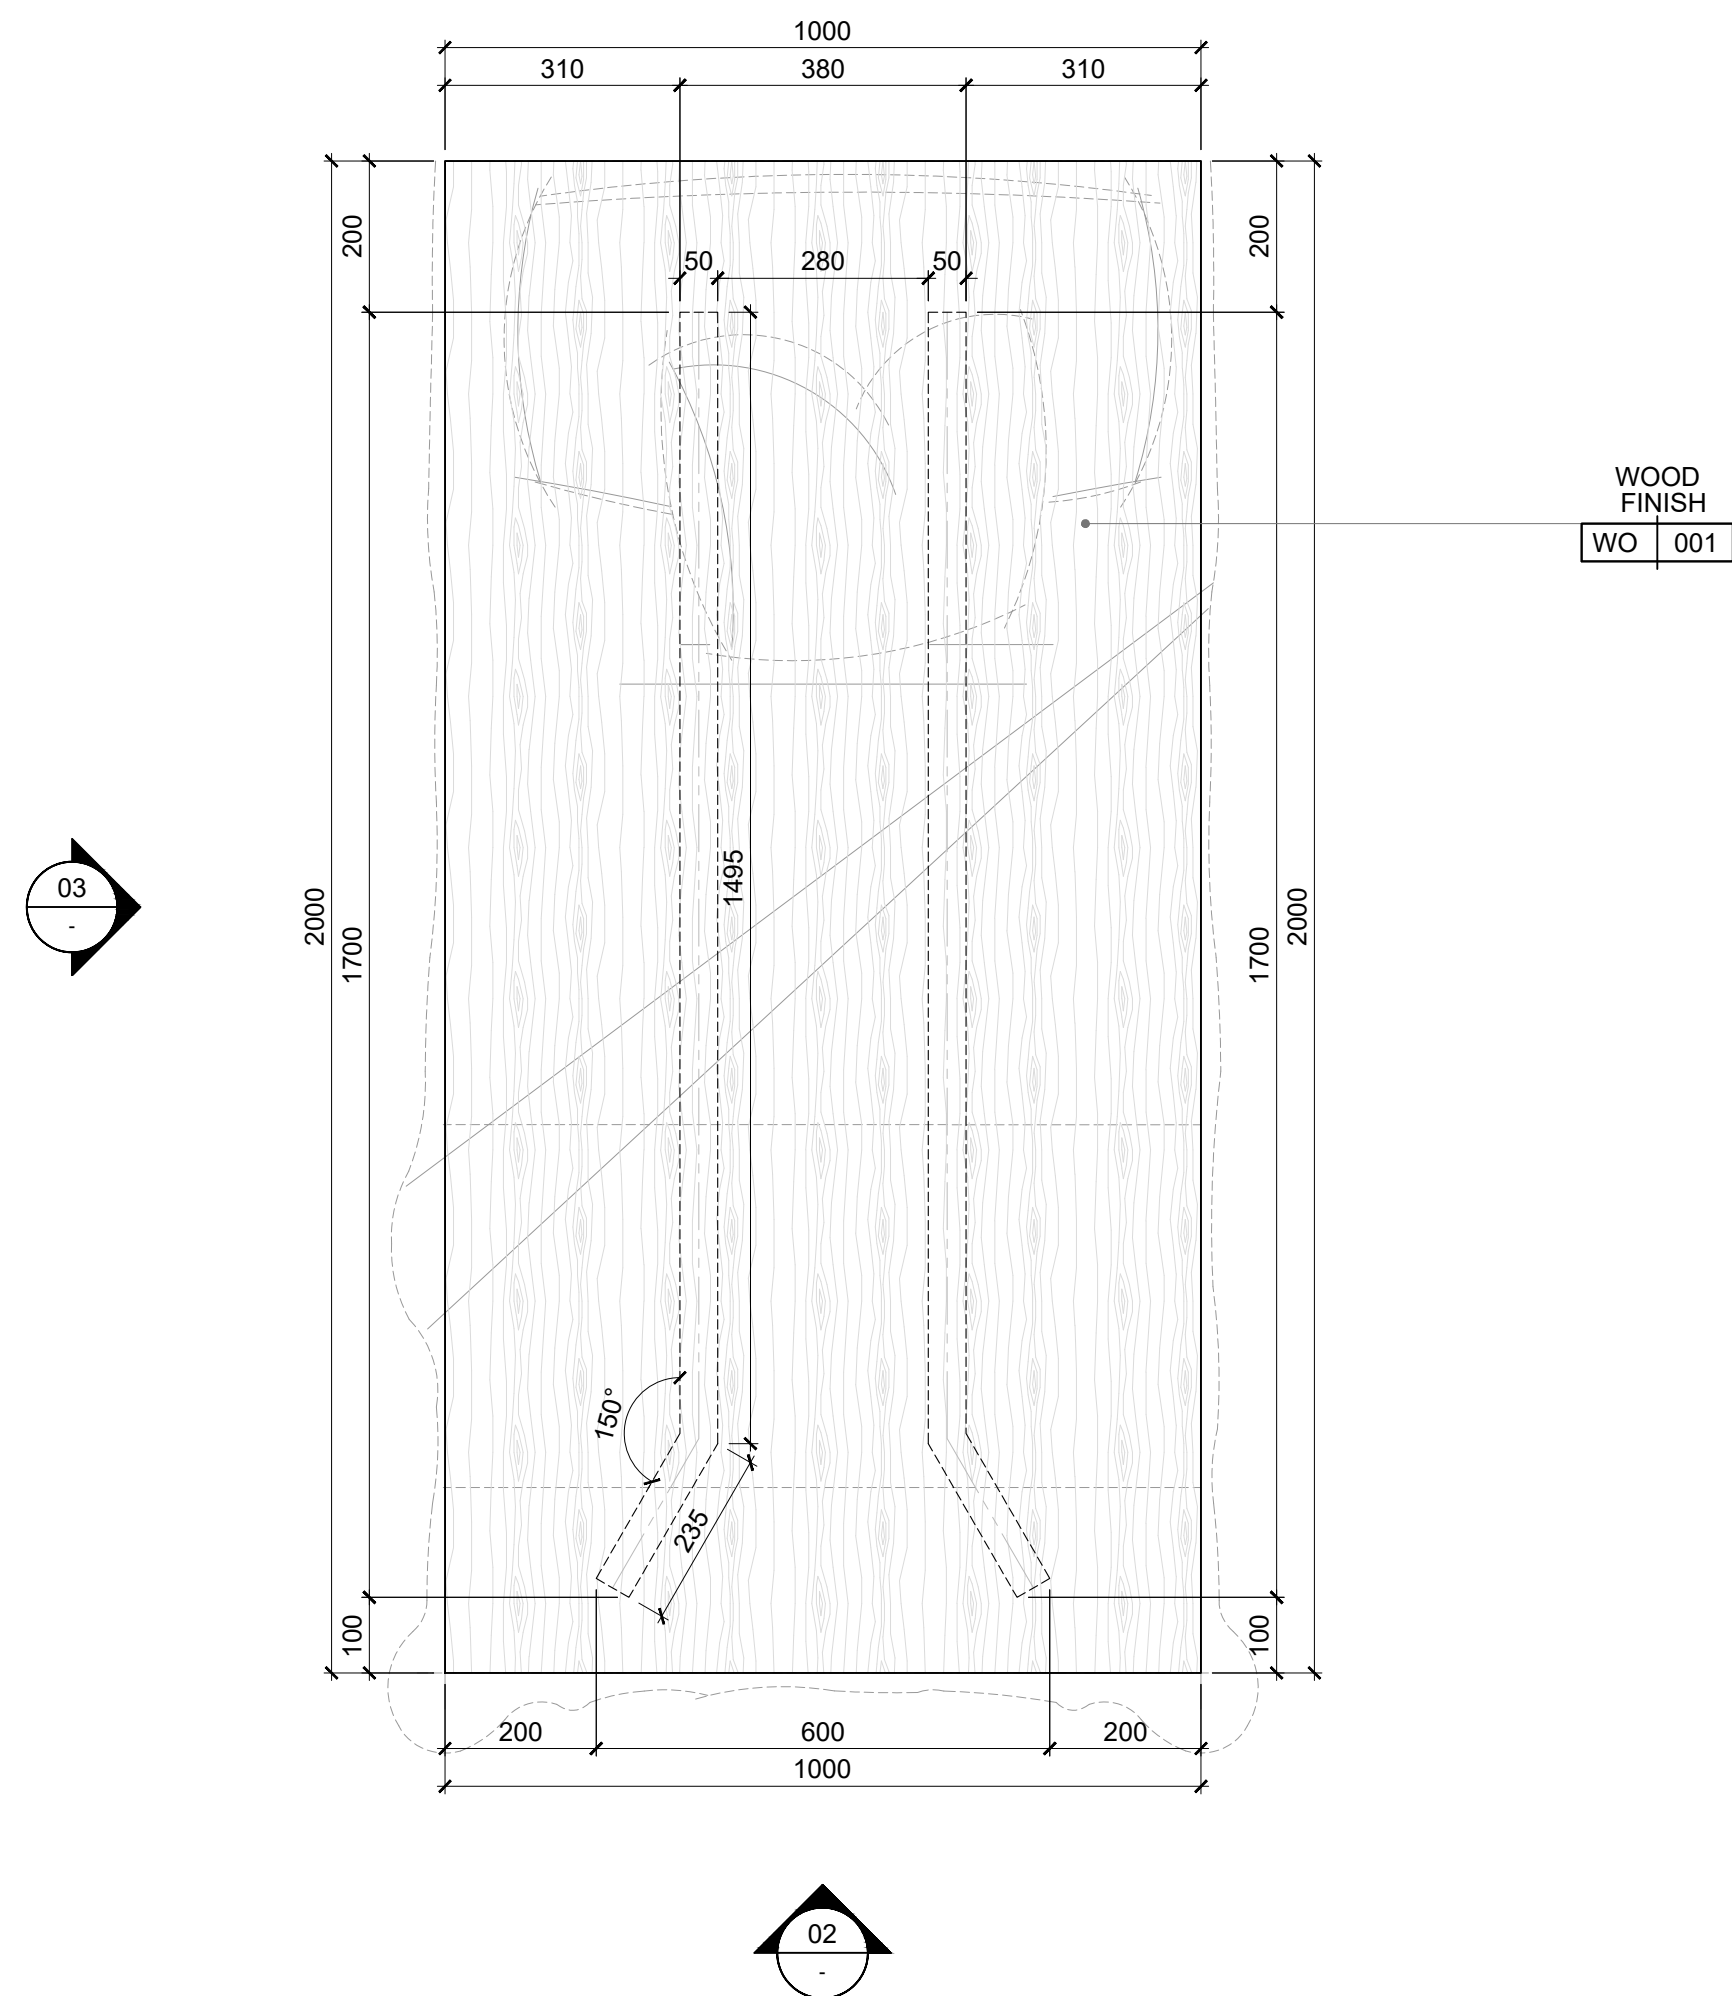


01 PLAN

SCALE 1:10 (A1) / 1:20 (A3)

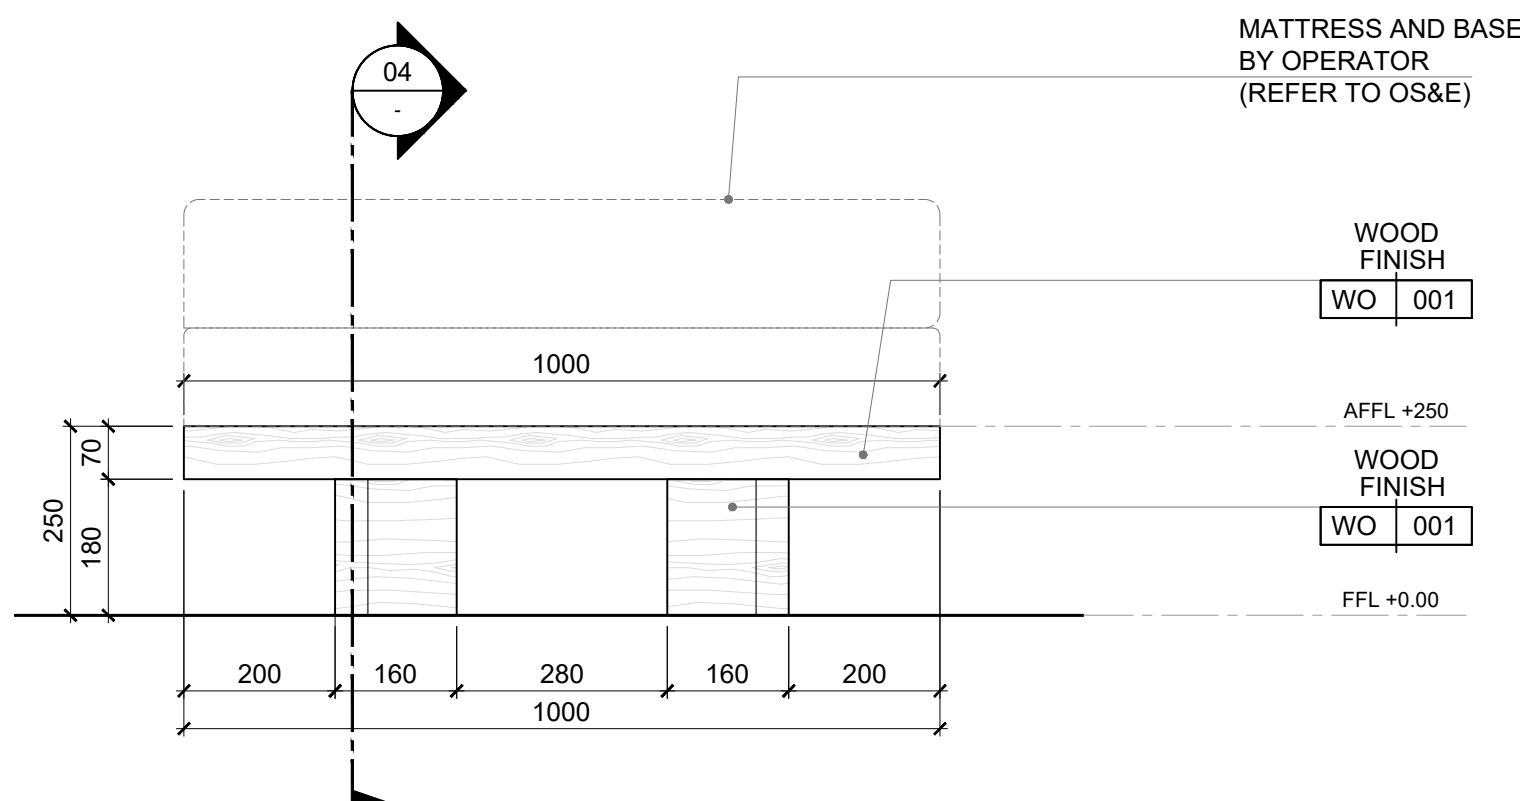


02 ELEVATION

SCALE 1:10 (A1) / 1:20 (A3)

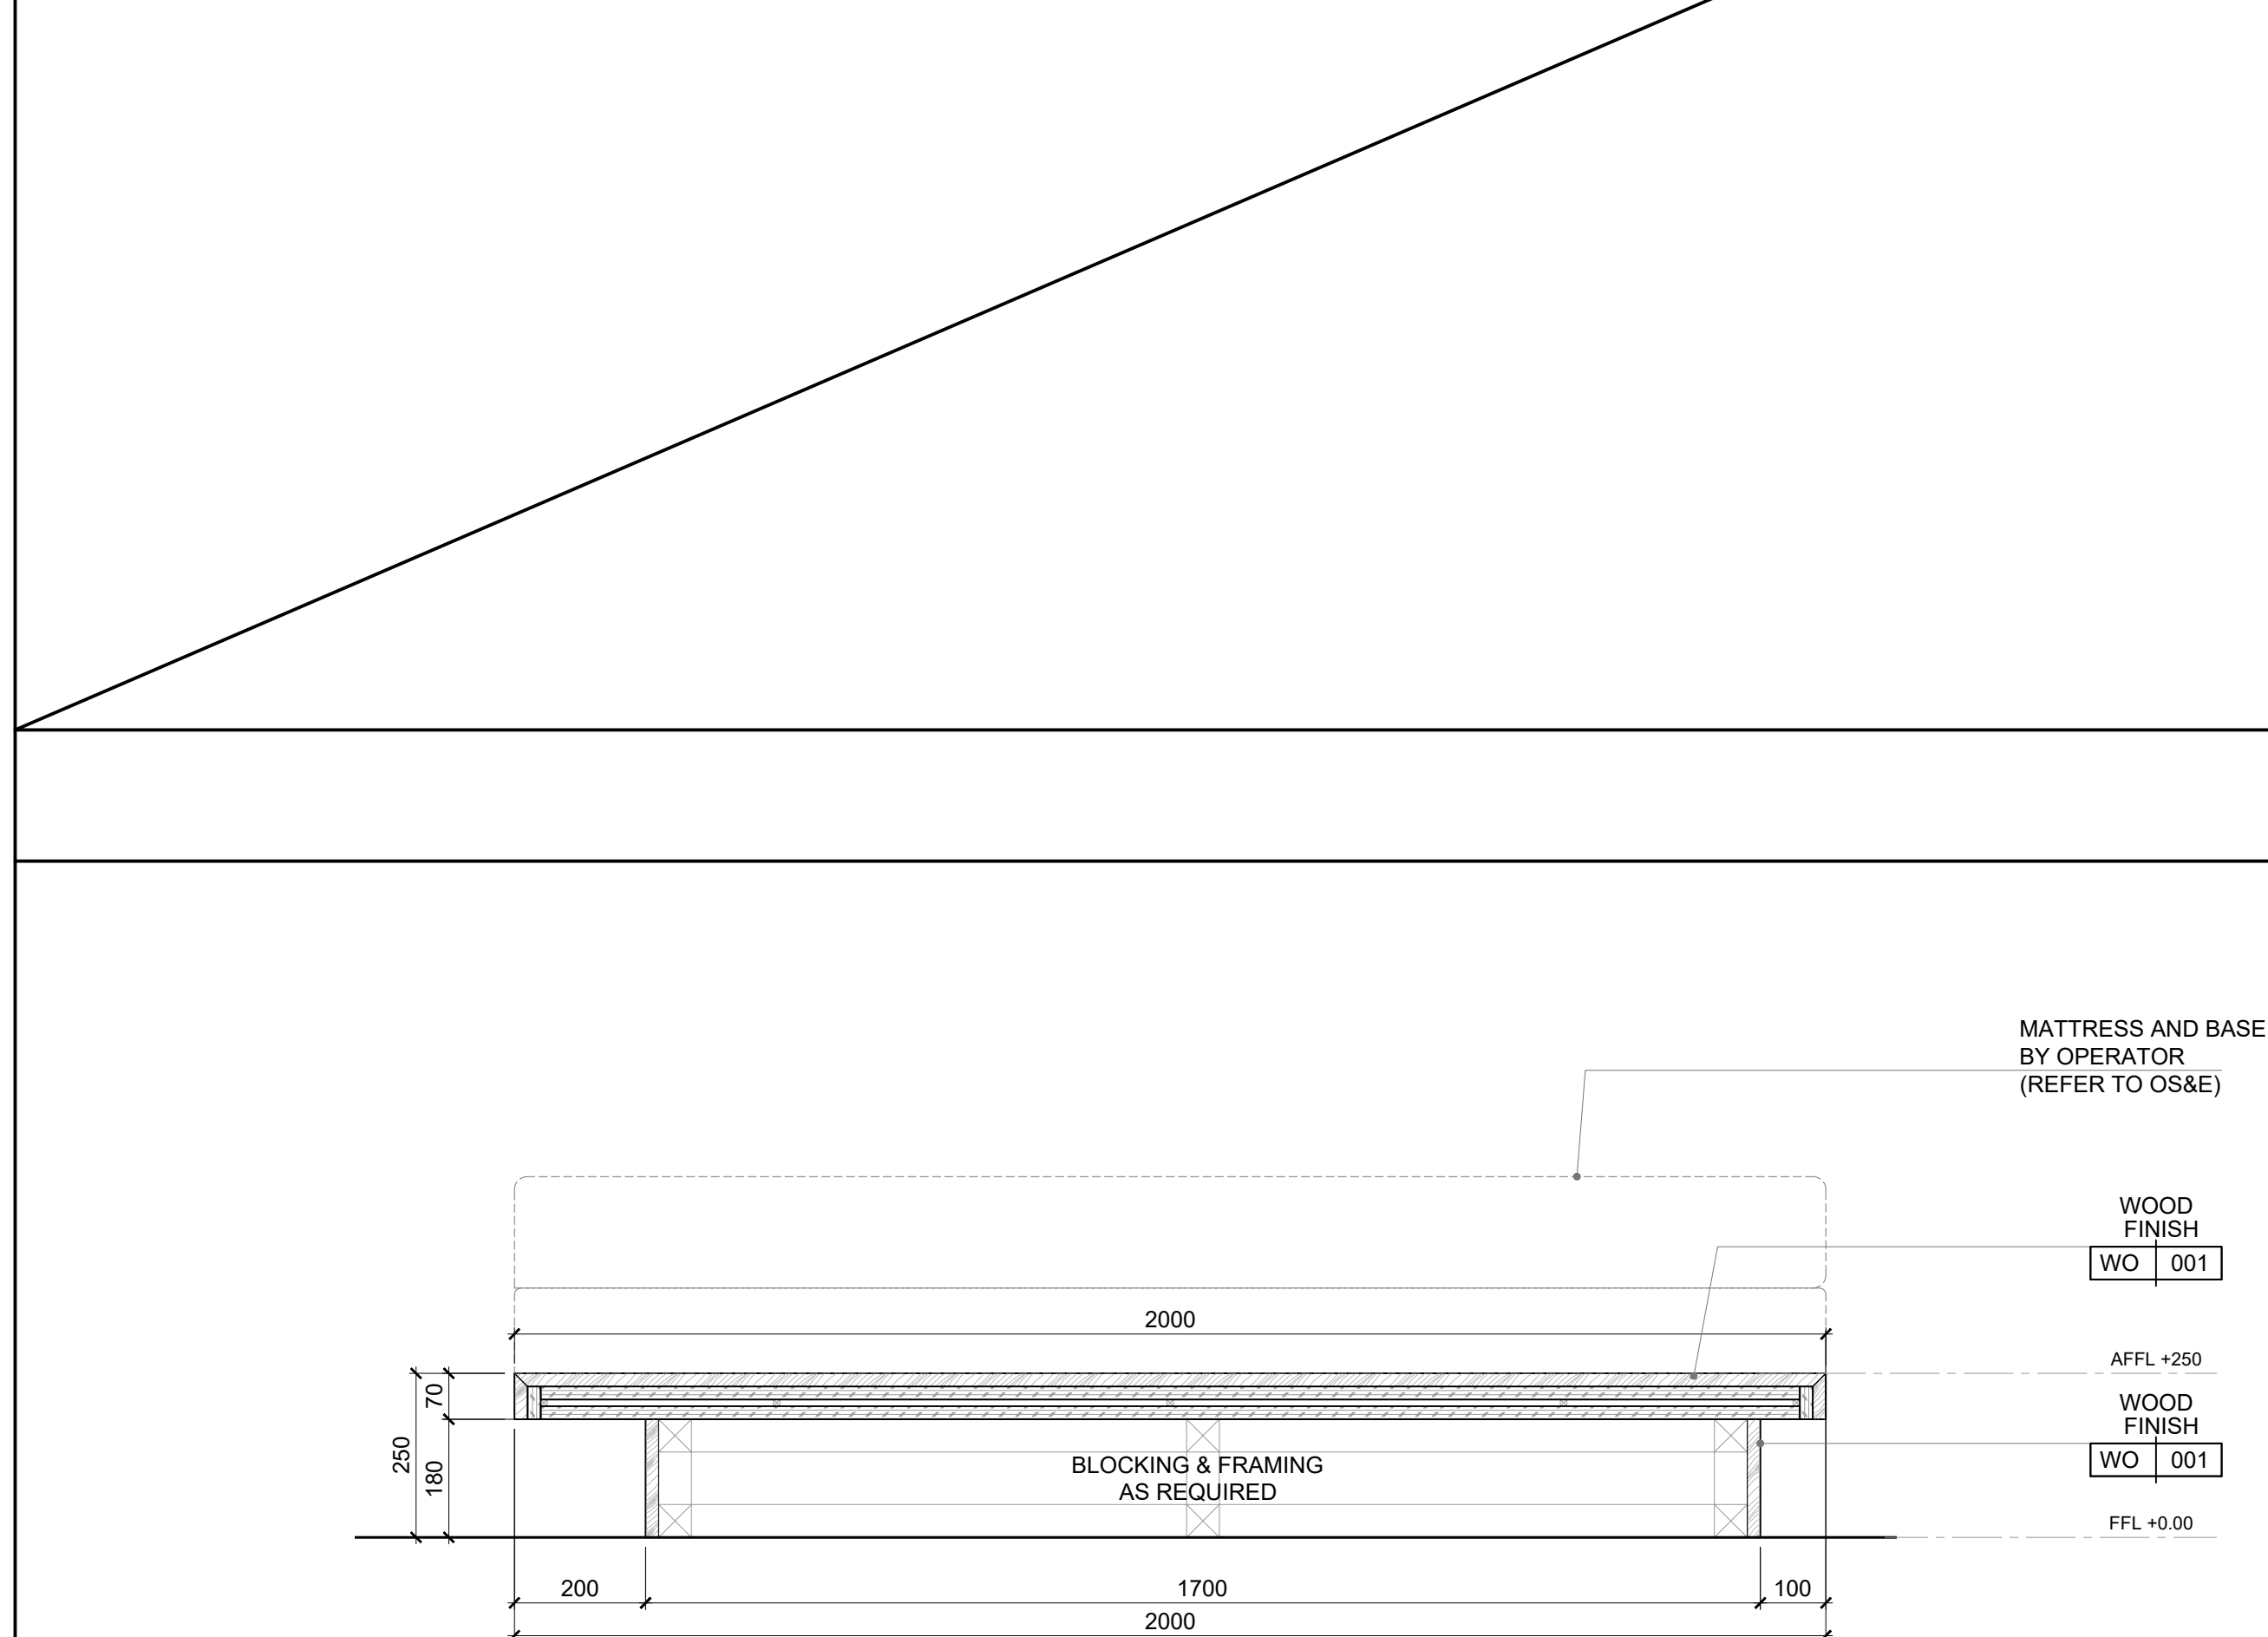

04 SECTION
SCALE 1:10 (A1) / 1:20 (A3)

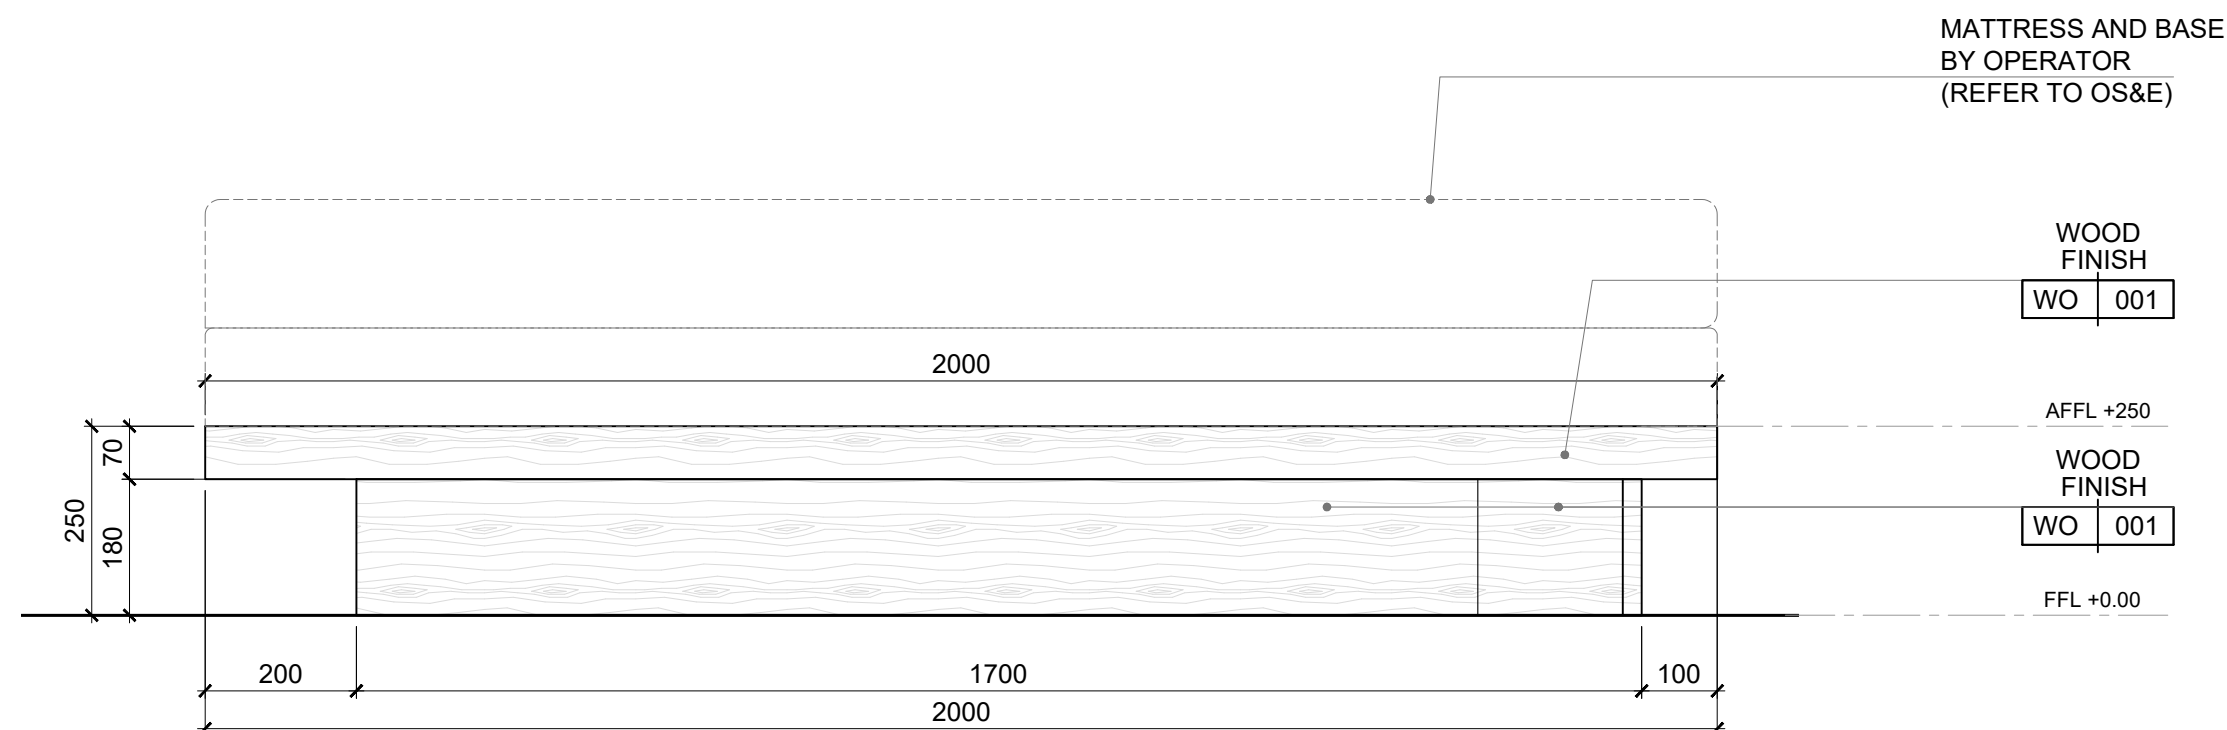

03 ELEVATION

SCALE 1:10 (A1) / 1:20 (A3)

GENERAL NOTES

DO NOT TAKE MEASUREMENT DIRECTLY ON THE DRAWING. ANY DISCREPANCY BETWEEN THIS DRAWING AND OTHER INFORMATION MUST BE REPORTED TO POD ARCHITECTURE.

FOR UNDER CONSTRUCTION OR EXISTING BUILDING, CONTRACTOR IS RESPONSIBLE TO VERIFY THE CORRESPONDENCE BETWEEN THE REAL DIMENSIONS POINTED ON SITE AND THOSE LISTED ON THE DRAWING. IN CASE OF DISCREPANCY BETWEEN THIS DRAWING AND APPROVED DRAWINGS OF SUBCONTRACTOR, SUBCONTRACTORS DRAWINGS ARE TO BE USED.

CONFLICT ARISING OUT OF THE INFORMATION AS INDICATED ABOVE MUST BE REPORTED IMMEDIATELY TO POD ARCHITECTURE.


THIS DRAWING IS THE INTELLECTUAL PROPERTY OF POD ARCHITECTURE.

DIMENSIONS ARE IN MILLIMETERS UNLESS OTHERWISE STATED.

NOTE:
ALL GENERAL DIMENSIONS ARE
INDICATIVE ONLY. PLEASE REFER TO
EXISTING SITE TO CHECK IF GIVEN
DIMENSIONS ARE APPLICABLE.
ADJUST TO FIT WHEN NECESSARY.

Legend

Keyplan

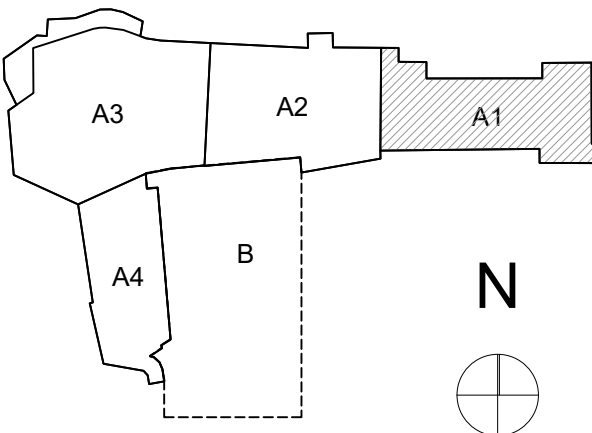

Revision						
index	date	status	design	control	approval	
A	2024.02.20	DO P1 - FIRST ISSUE	LH	KM	-	
B	2024.03.01	DO P1 - SECOND ISSUE	LH	KM	-	

Dubai-Paris-Casablanca
www.atelierpod.com

Le basi del disegno derivano dai seguenti documenti: *Tennis club drawings starting points are*
Base grafica degli esterni: Rilievo del 2004; Exterior drawings: 2004 Survey;
Base grafica dell'edificio: Stato di Fatto Ing. Cannas del 17/07/2023; Building drawings: 17/07/2023 As Built from Ing. Cannas;
Base grafica di quote e info interne all'edificio: Sanatoria Ing. Cannas del 23/07/2022 e rilievo 09/2023
Interior and exterior levels: 23/07/2022 amnesty from Ing. Cannas + 09/2023 survey
NB. Le quote di livello del rilievo 2004 (xxx) differiscono dalle ultime del rilievo 2023 (xxx) di circa 1, 30mt
Levels from 2004 survey (xxx) and circa from 2023 survey (xxx) differs by 1, 30mt



MOCK-UP ROOM DETAIL DESIGN

First Floor Guestroom 103

Project
Cervo Tennis Club
Municipality
Arzachena
Site
Via Porto Vecchio
Porto Cervo 07019

Sheet Title
GUESTROOM MUR
[FFE-001] BED FRAME DETAILS
Scale
AS SHOWN
No. Drawing
CTC_MOC_ID_DT_835_A1

digital file index
CTC_MOC_ID_DT_835_A1 BedFrame.dwg

Date	Format
2024.02.20	A1