

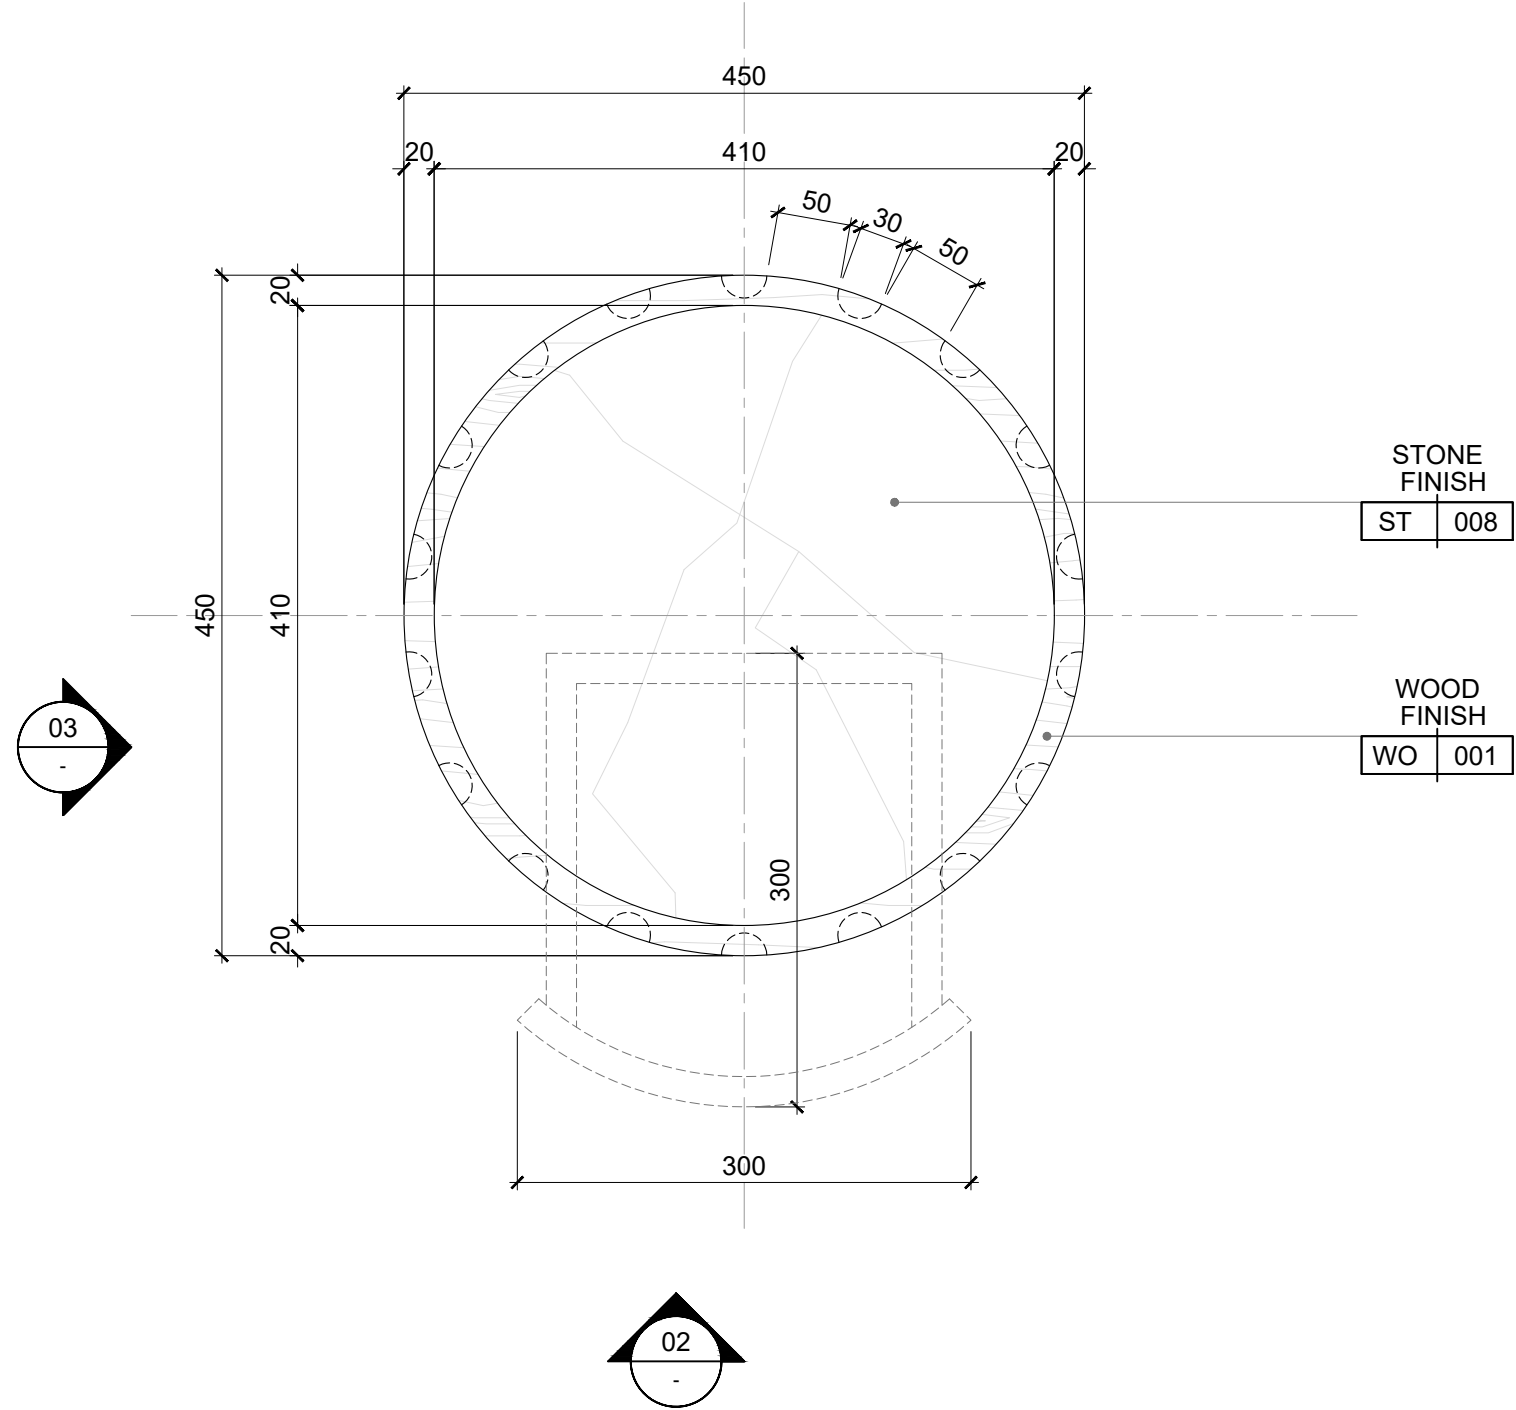


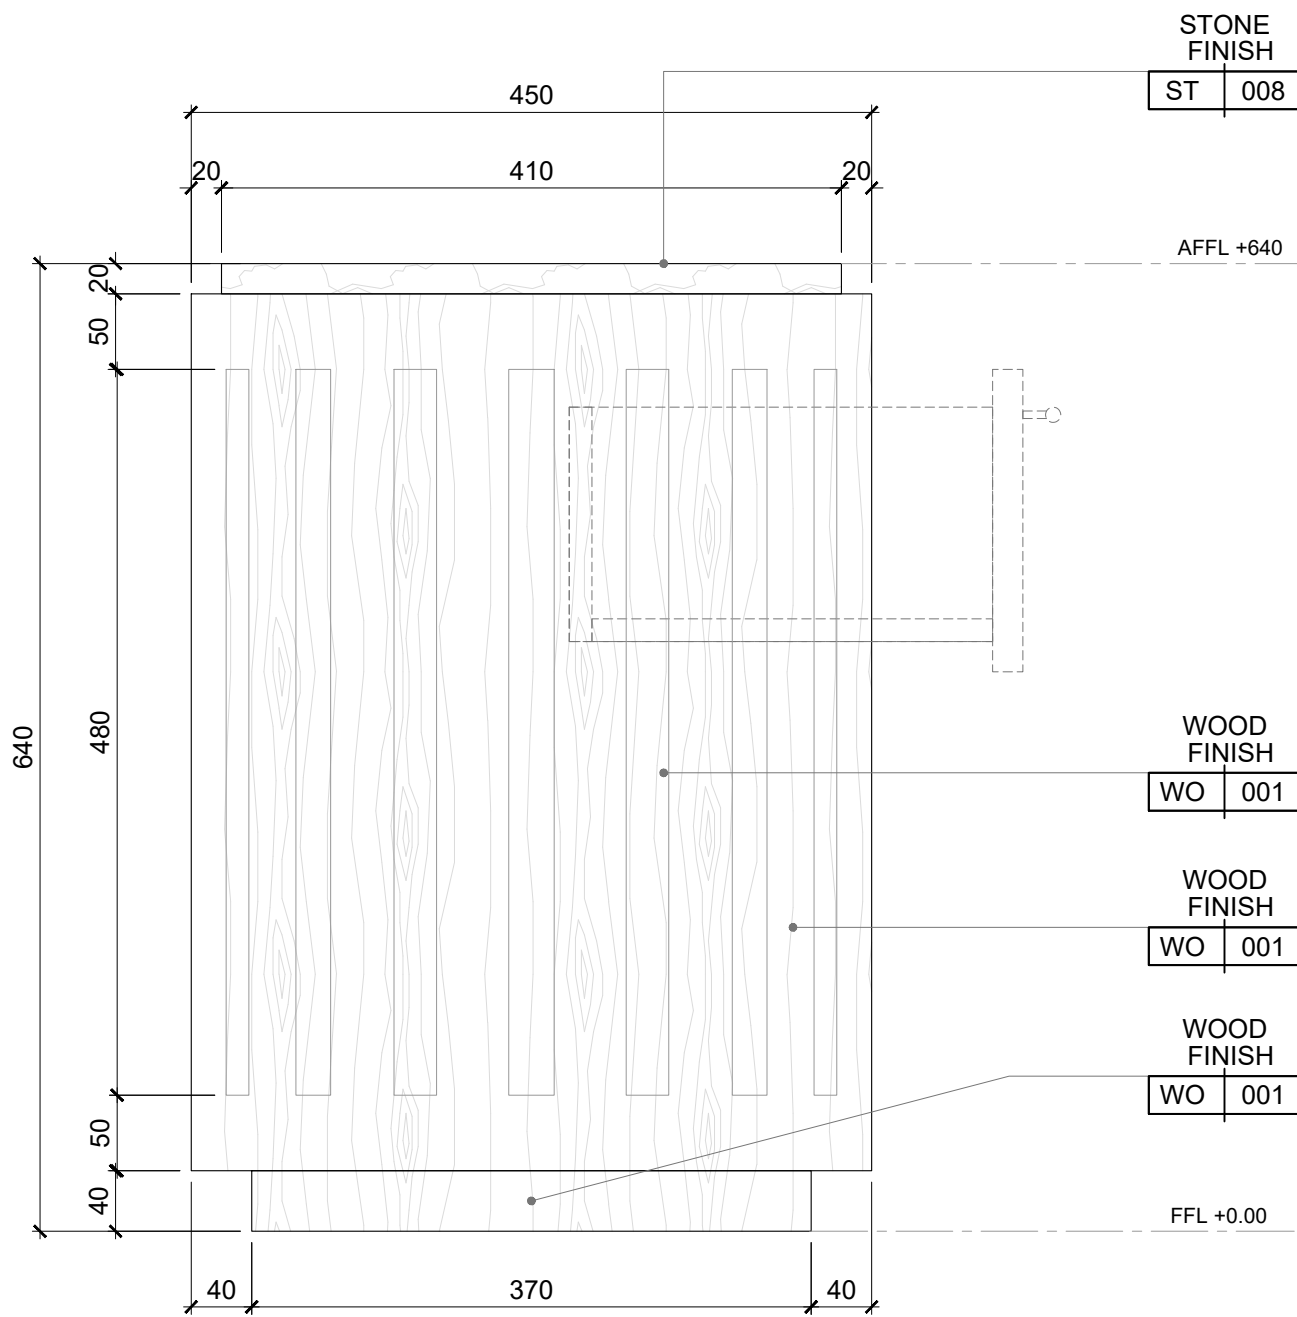


01 PLAN
SCALE 1:5 (A1) / 1:10 (A3)

REFERENCE

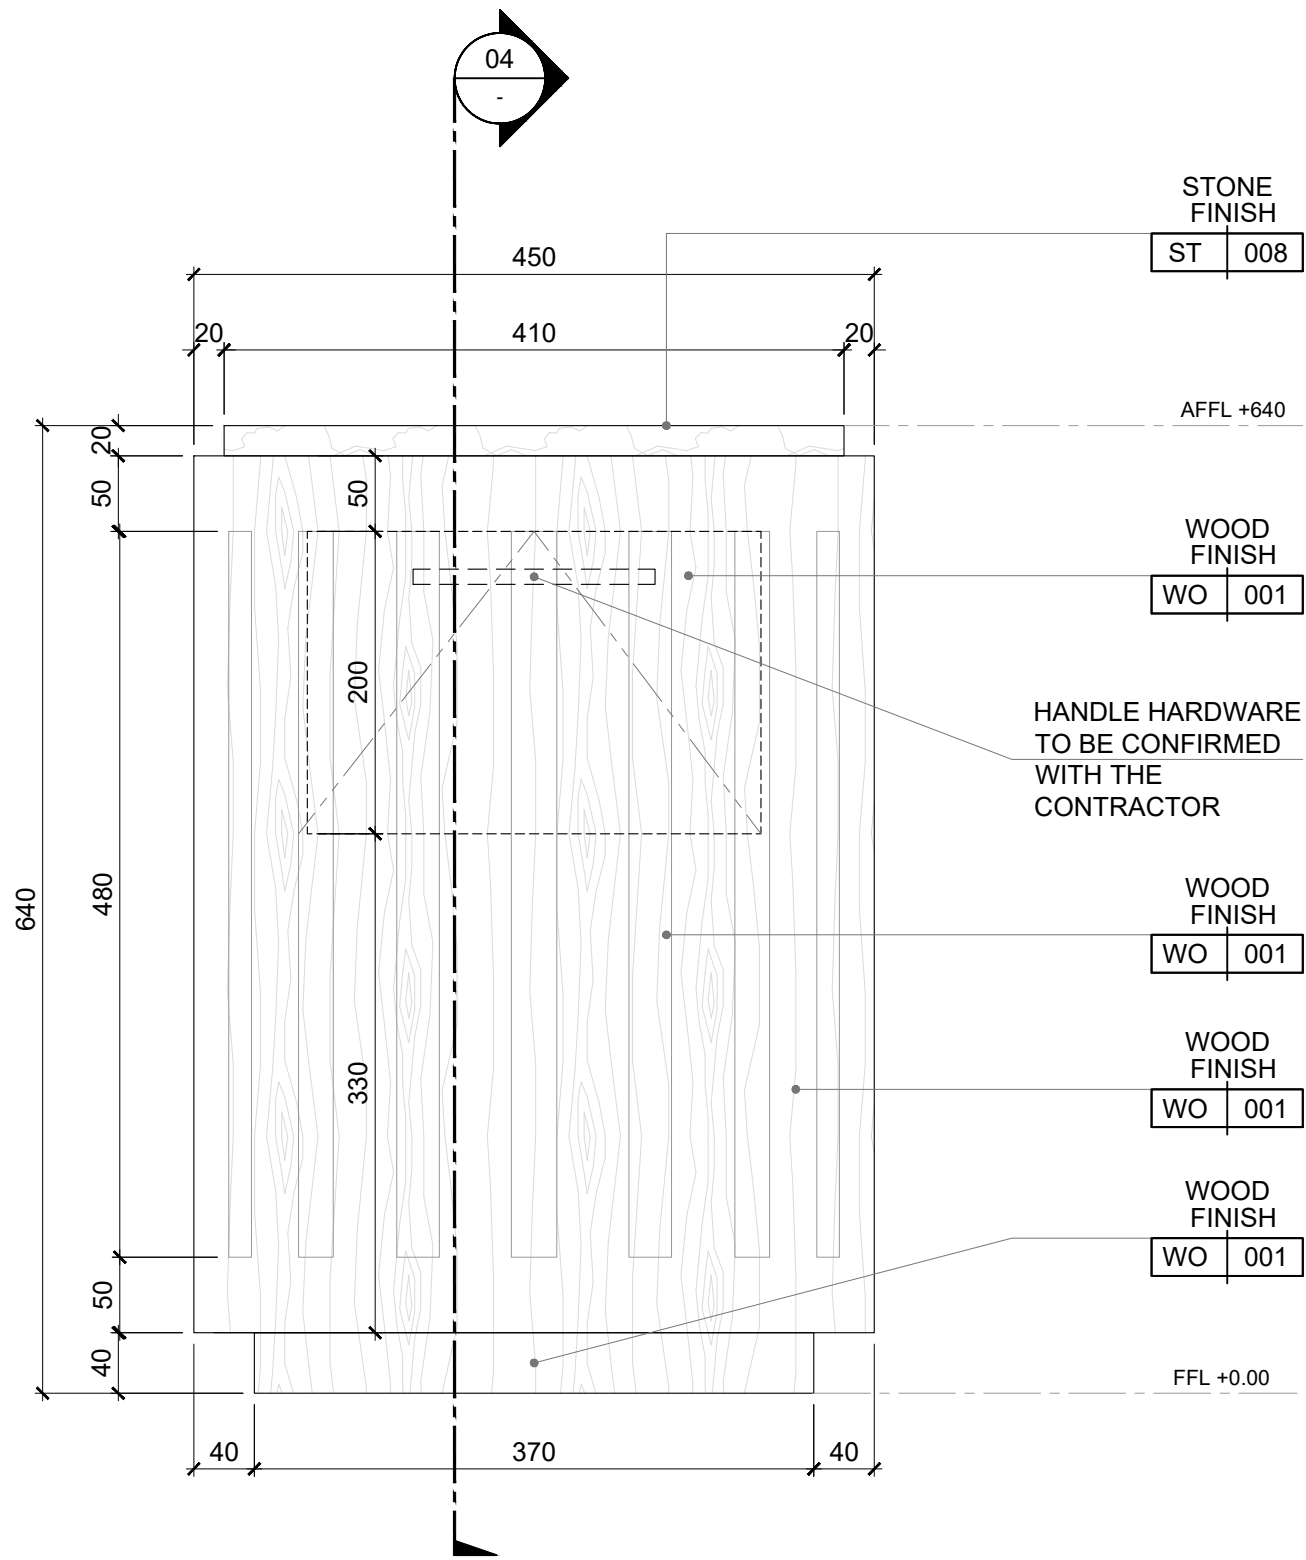

03 ELEVATION
SCALE 1:5 (A1) / 1:10 (A3)

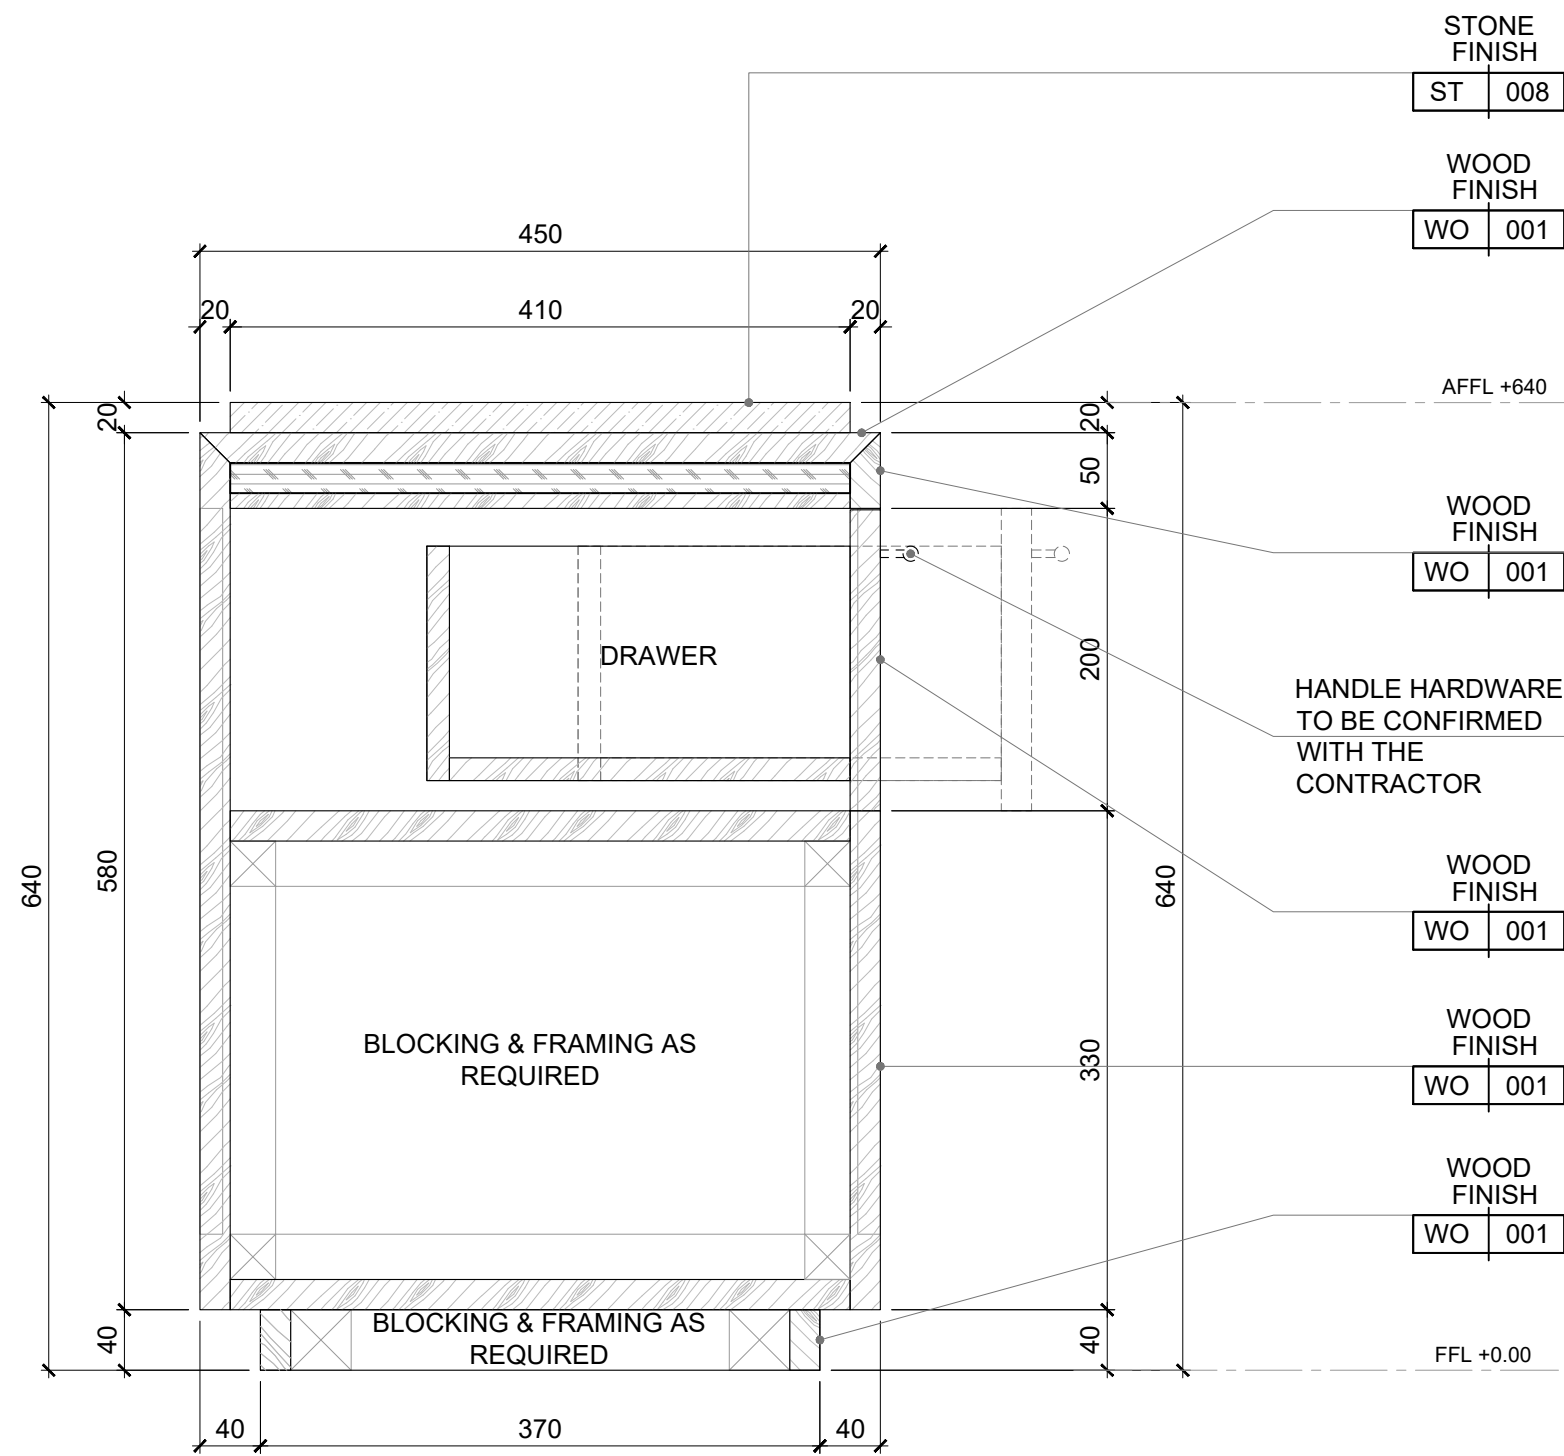


04 SECTION
SCALE 1:5 (A1) / 1:10 (A3)

GENERAL NOTES
DO NOT TAKE MEASUREMENT DIRECTLY ON THE DRAWING.
ANY DISCREPANCY BETWEEN THIS DRAWING AND OTHER INFORMATION
MUST BE REPORTED TO POD ARCHITECTURE.
FOR UNDER CONSTRUCTION OR EXISTING BUILDING, CONTRACTOR IS
REQUIRED TO VERIFY THE CORRESPONDENCE BETWEEN THE REAL
DIMENSIONS POINTED ON SITE AND THOSE LISTED ON THE DRAWING.
IN CASE OF DISCREPANCY BETWEEN THIS DRAWING AND APPROVED
DRAWINGS OF SUBCONTRACTOR, SUBCONTRACTOR'S DRAWINGS ARE
PRIORITY.
CONFLICT ARISING OUT OF THE INFORMATION AS INDICATED ABOVE
MUST BE REPORTED IMMEDIATELY TO POD ARCHITECTURE.
THIS DRAWING IS THE INTELLECTUAL PROPERTY OF POD
ARCHITECTURE.
DIMENSIONS ARE IN MILLIMETERS UNLESS OTHERWISE STATED.

NOTE:
ALL GENERAL DIMENSIONS ARE
INDICATIVE ONLY. PLEASE REFER TO
EXISTING SITE TO CHECK IF GIVEN
DIMENSIONS ARE APPLICABLE.
ADJUST TO FIT WHEN NECESSARY.

Legend

Keyplan

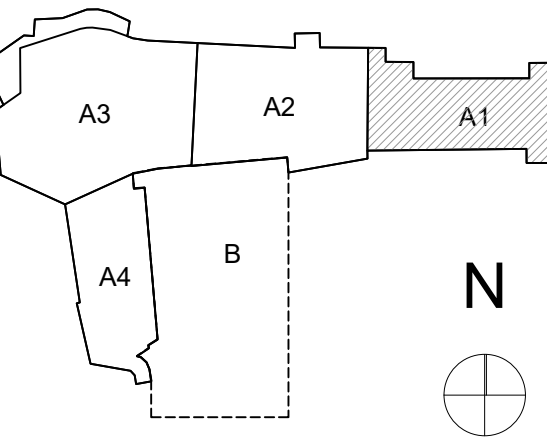

MOCK-UP ROOM DETAIL DESIGN
First Floor Guestroom 103