




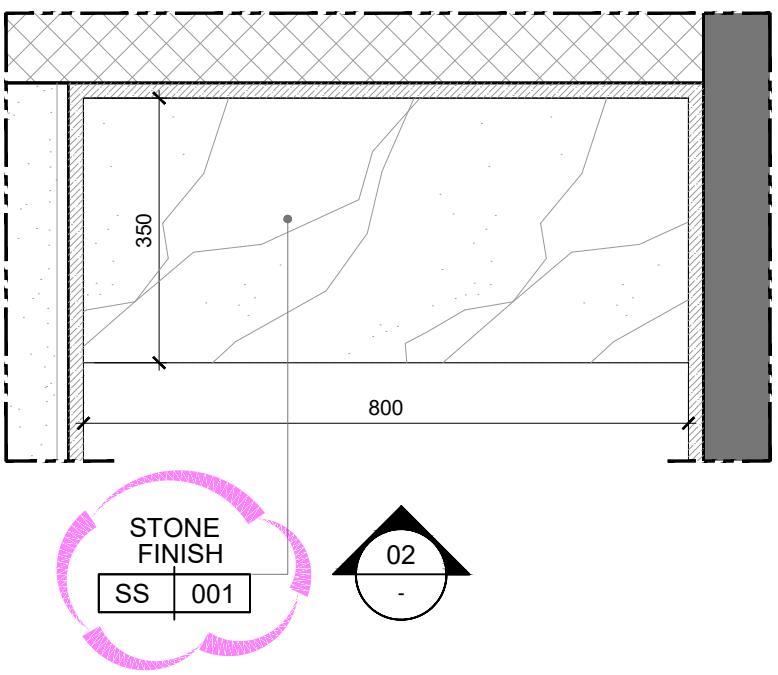

01 PLAN  
SCALE 1:10 (A1) / 1:20 (A3)

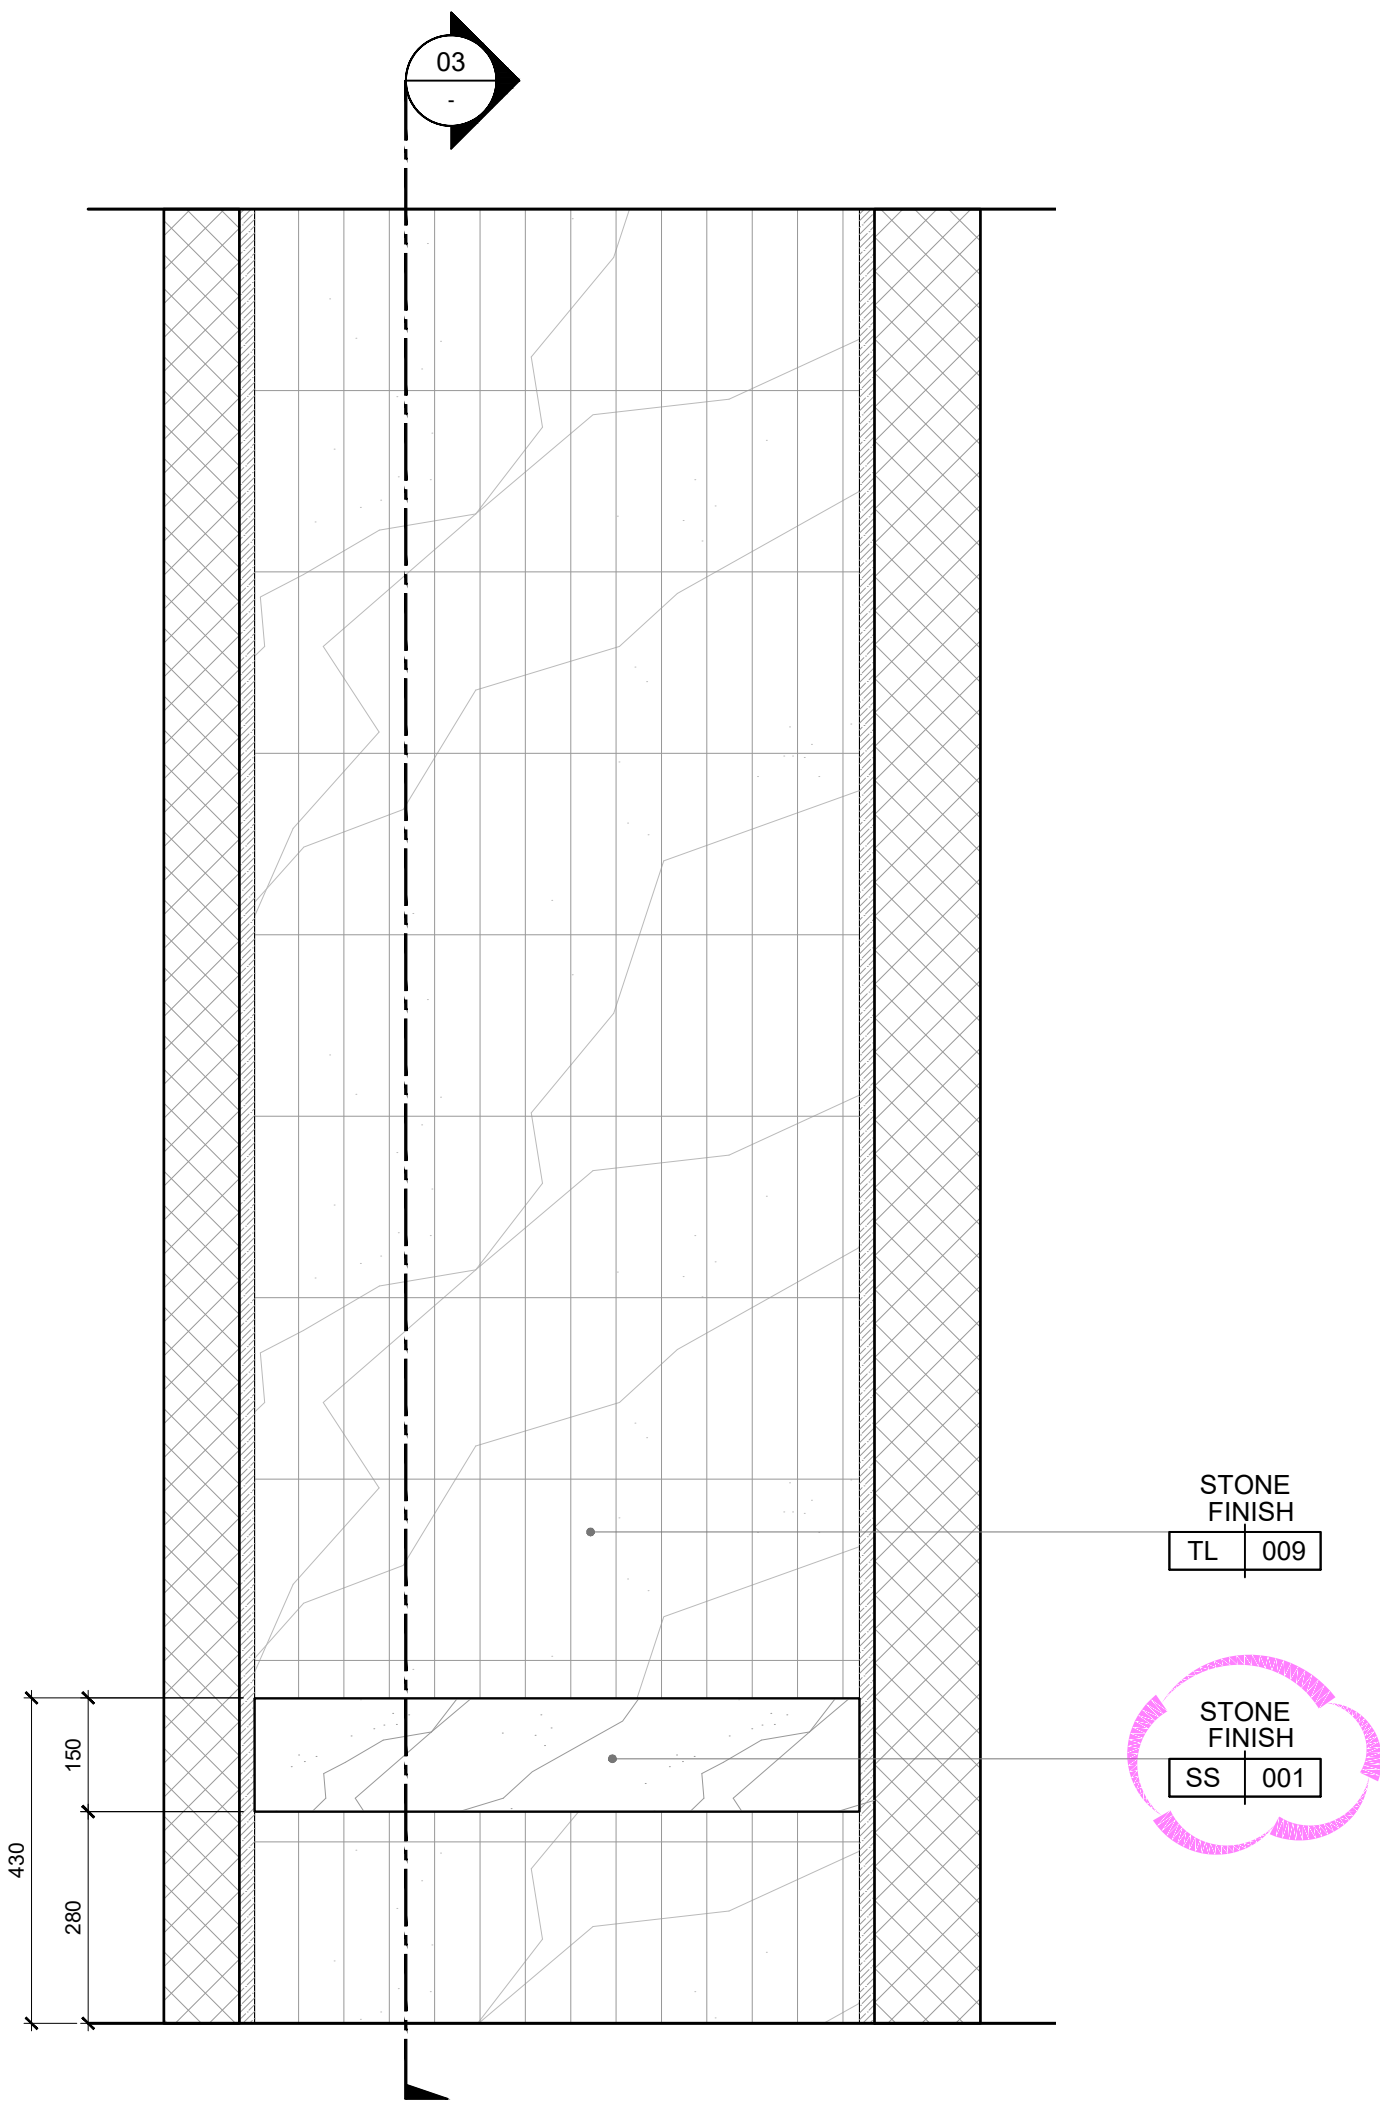

02 ELEVATION  
SCALE 1:10 (A1) / 1:20 (A3)

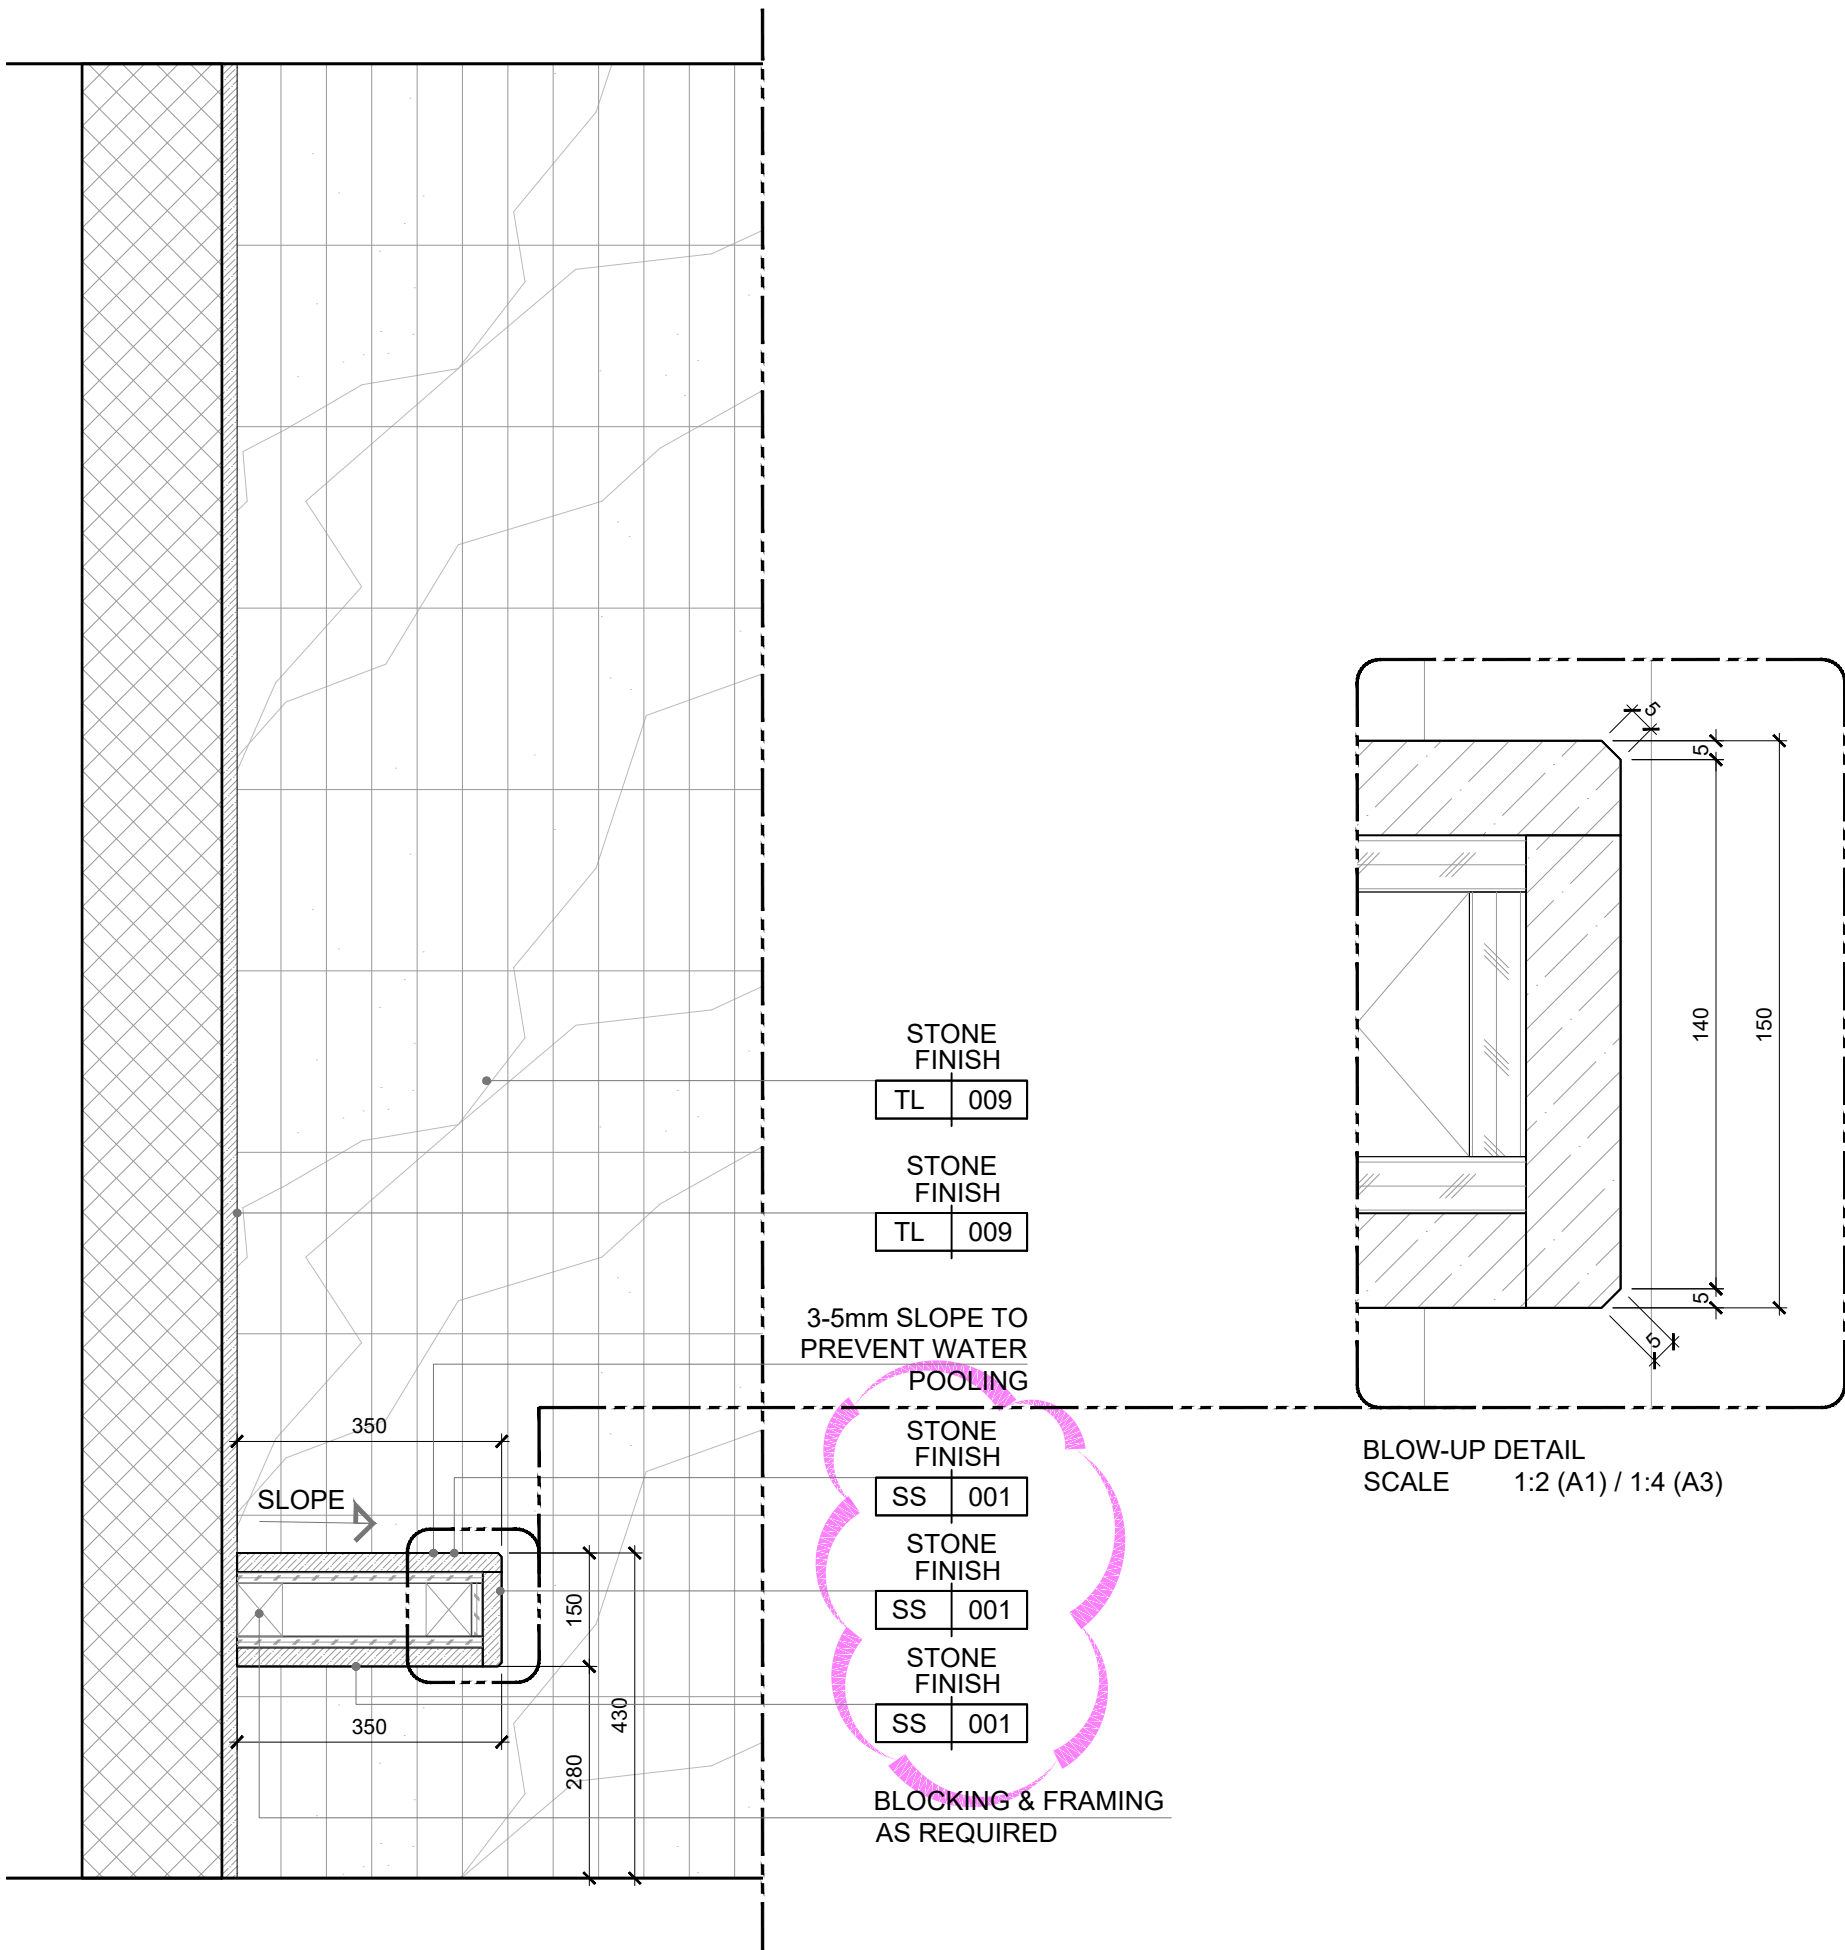


03 SECTION  
SCALE 1:10 (A1) / 1:20 (A3)

GENERAL NOTES  
DO NOT TAKE MEASUREMENT DIRECTLY ON THE DRAWING.  
ANY DISCREPANCY BETWEEN THIS DRAWING AND OTHER INFORMATION MUST BE REPORTED TO POD ARCHITECTURE.  
FOR UNDER CONSTRUCTION OR EXISTING BUILDING, CONTRACTOR IS REQUIRED TO VERIFY THE CORRESPONDENCE BETWEEN THE REAL DIMENSIONS POINTED ON SITE AND THOSE LISTED ON THE DRAWING.  
IN CASE OF DISCREPANCY BETWEEN THIS DRAWING AND APPROVED DRAWINGS OF SUBCONTRACTOR, SUBCONTRACTOR'S DRAWINGS ARE PRIORITY.  
CONFLICT ARISING OUT OF THE INFORMATION AS INDICATED ABOVE MUST BE REPORTED IMMEDIATELY TO POD ARCHITECTURE.  
THIS DRAWING IS THE INTELLECTUAL PROPERTY OF POD ARCHITECTURE.  
DIMENSIONS ARE IN MILLIMETERS UNLESS OTHERWISE STATED.

NOTE:  
ALL GENERAL DIMENSIONS ARE INDICATIVE ONLY. PLEASE REFER TO EXISTING SITE TO CHECK IF GIVEN DIMENSIONS ARE APPLICABLE. ADJUST TO FIT WHEN NECESSARY.

Legend

Keyplan

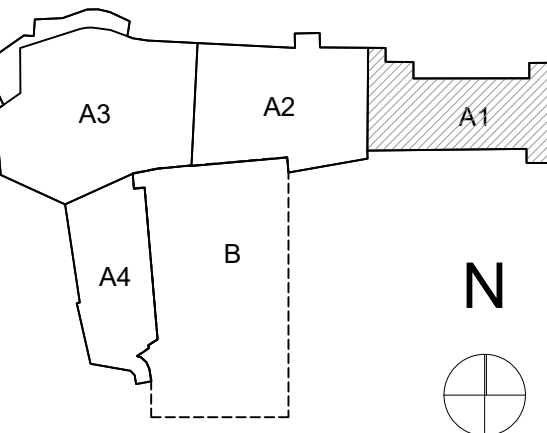

MOCK-UP ROOM DETAIL DESIGN  
First Floor Guestroom 103

Project  
Cervo Tennis Club  
Municipality  
Arzachena  
Site  
Via Porto Vecchio, 4  
Porto Cervo 07021

Sheet Title  
**GUESTROOM MUR [FFE-1003] SHOWER BENCH-1 DETAILS**  
Scale  
AS SHOWN  
No. Drawing  
CTC\_MOC\_ID\_DT\_851\_A1

Printed file index  
CTC\_MOC\_ID\_DT\_850\_A1 Bathroom-1.dwg  
Date  
2024.02.20  
Format  
A1

| Revision |            | DATE | REVISION             | BY | CHKD | DATE | BY | CHKD |
|----------|------------|------|----------------------|----|------|------|----|------|
| A        | 2024.02.20 | 0001 | DD P1 - FIRST ISSUE  | LH | KM   | -    | -  | -    |
| B        | 2024.03.01 | 0002 | DD P1 - SECOND ISSUE | LH | KM   | -    | -  | -    |
| E        | 2024.09.27 | 0003 | DD P1 - FIFTH ISSUE  | LH | KM   | -    | -  | -    |
|          |            |      |                      |    |      |      |    |      |
|          |            |      |                      |    |      |      |    |      |
ATELIER  
**POD**  
Dubai-Paris-Casablanca  
www.atelierpod.com