




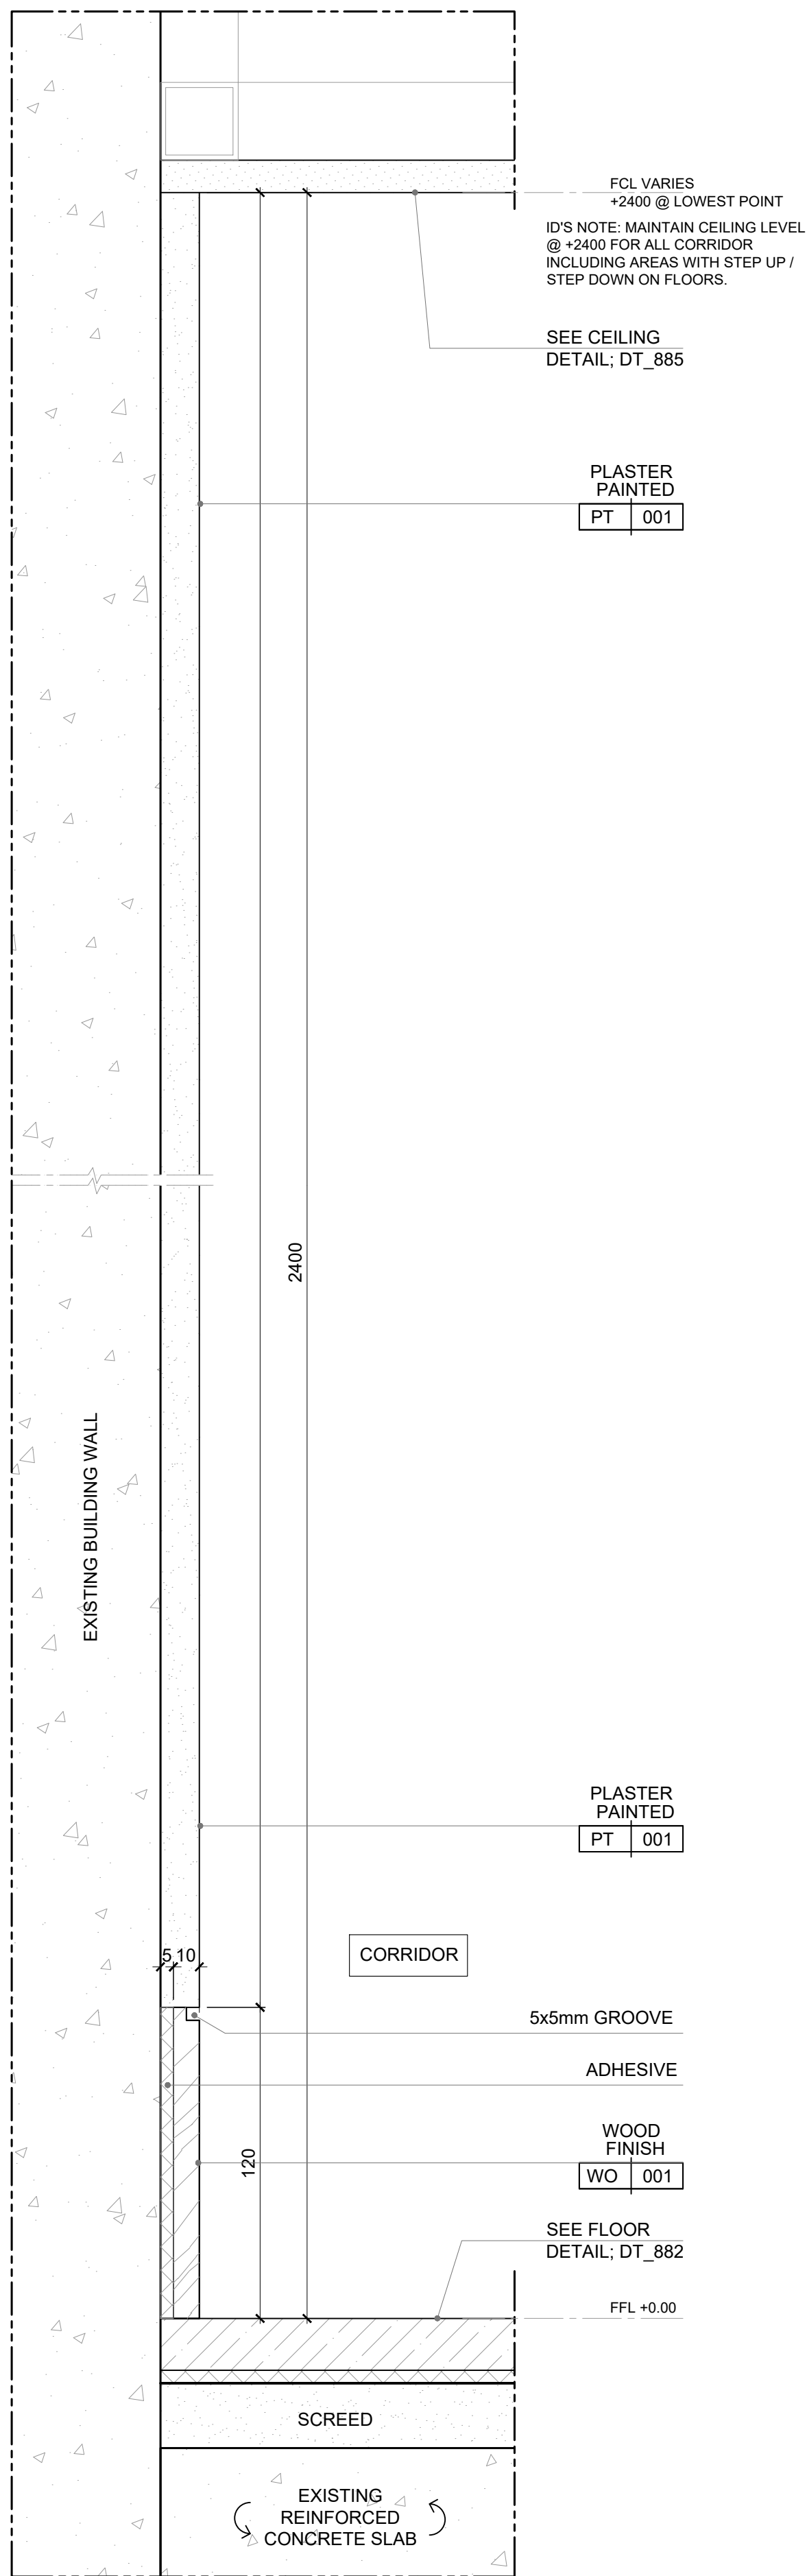

01 DETAIL
SCALE 1:2 (A1) / 1:4 (A3)

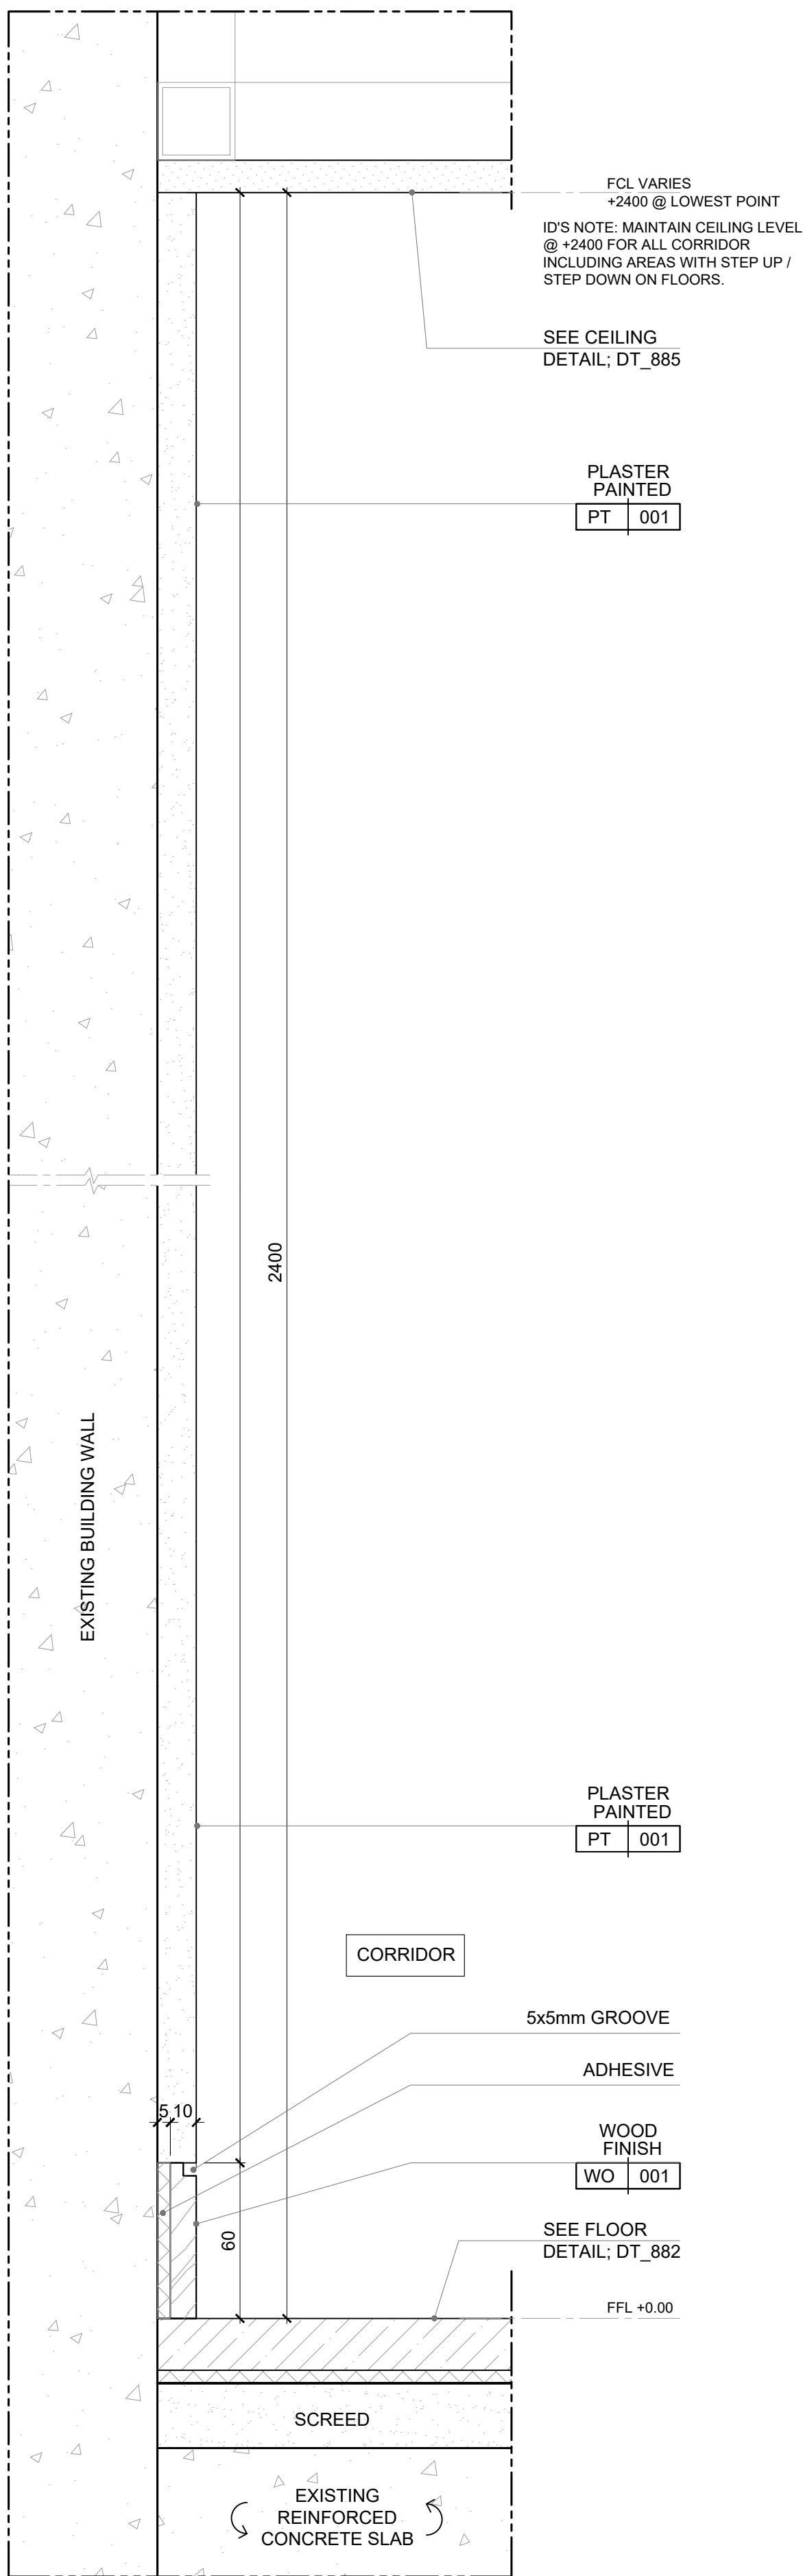

02 DETAIL
SCALE 1:2 (A1) / 1:4 (A3)

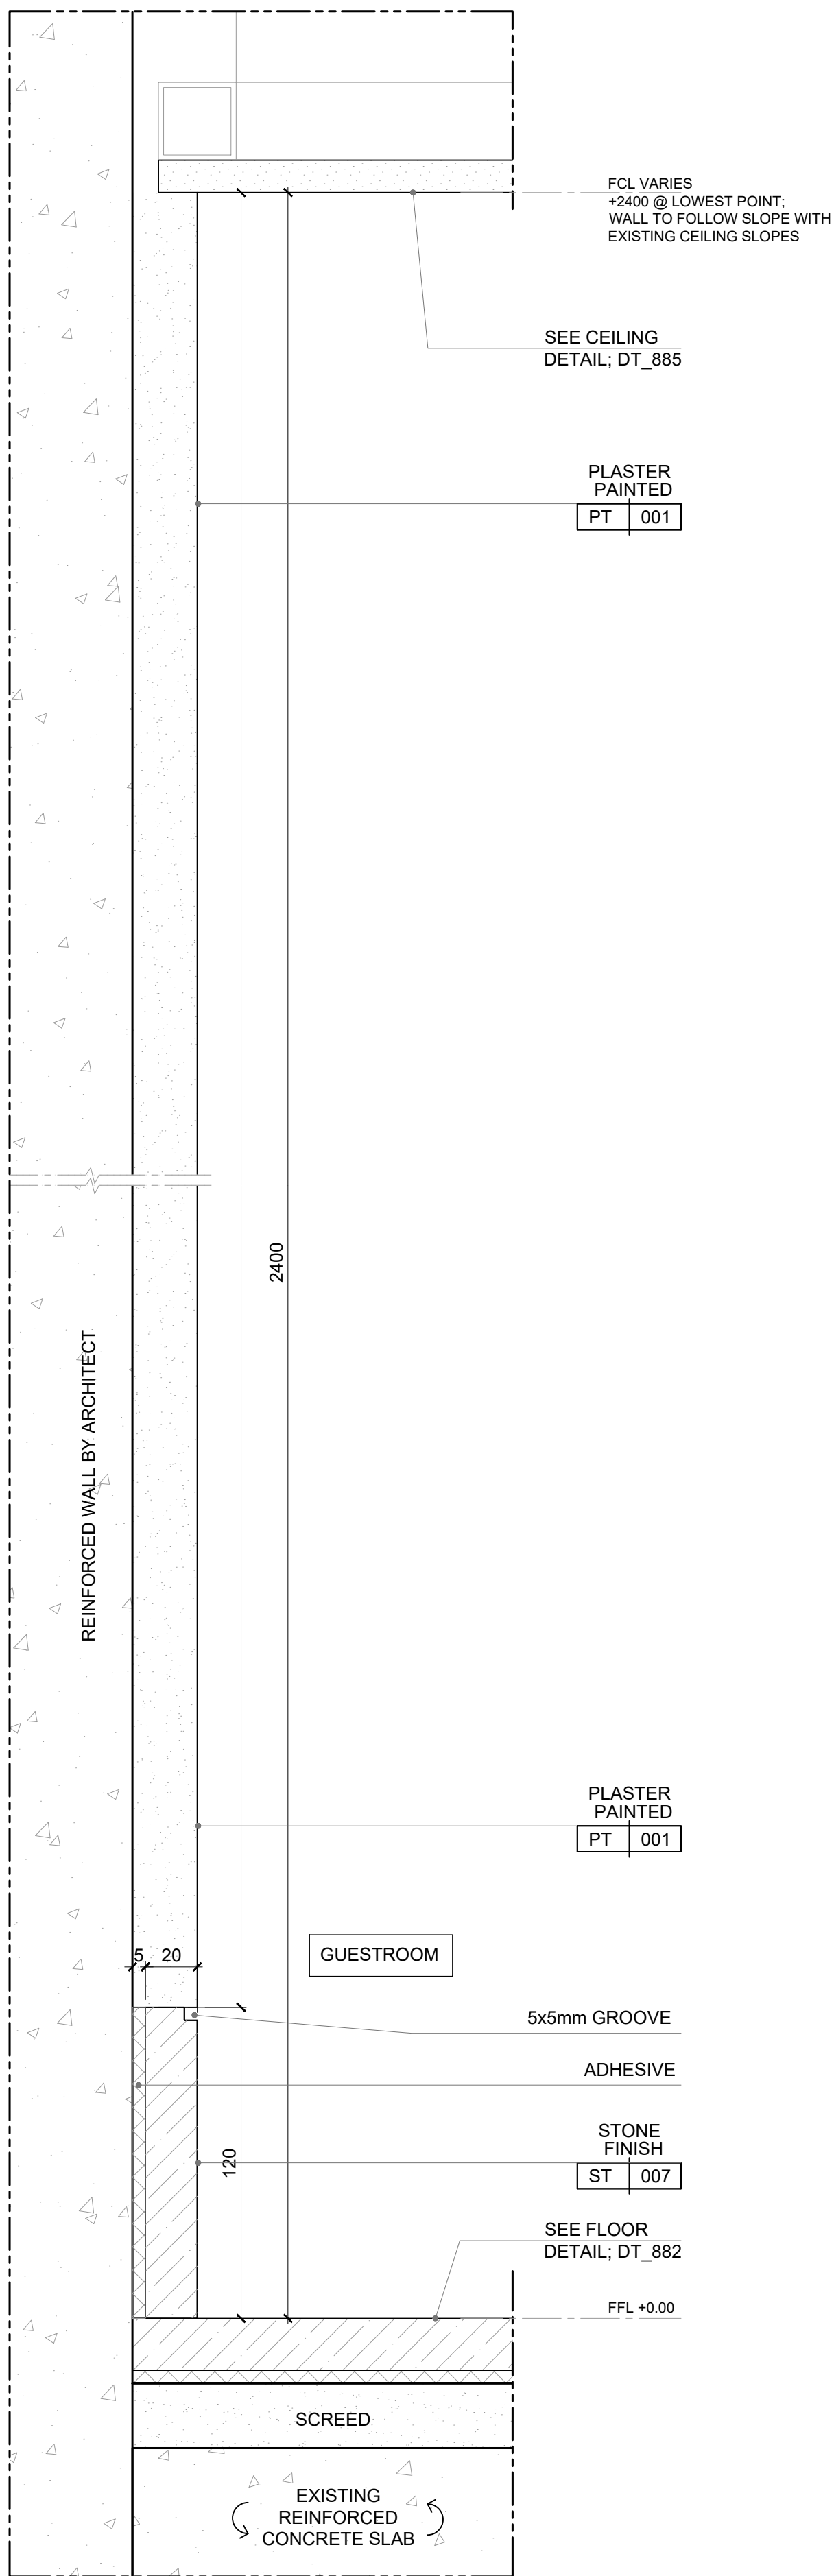


03 DETAIL
SCALE 1:2 (A1) / 1:4 (A3)

GENERAL NOTES
DO NOT TAKE MEASUREMENT DIRECTLY ON THE DRAWING.
ANY DISCREPANCY BETWEEN THIS DRAWING AND OTHER INFORMATION MUST BE REPORTED TO POD ARCHITECTURE.
FOR UNDER CONSTRUCTION OR EXISTING BUILDING, CONTRACTOR IS REQUIRED TO VERIFY THE CORRESPONDENCE BETWEEN THE REAL DIMENSIONS POINTED ON SITE AND THOSE LISTED ON THE DRAWING. IN CASE OF DISCREPANCY BETWEEN THIS DRAWING AND APPROVED DRAWINGS OF SUBCONTRACTOR, SUBCONTRACTOR'S DRAWINGS ARE PRIORITY.
CONFLICT ARISING OUT OF THE INFORMATION AS INDICATED ABOVE MUST BE REPORTED IMMEDIATELY TO POD ARCHITECTURE.
THIS DRAWING IS THE INTELLECTUAL PROPERTY OF POD ARCHITECTURE.
DIMENSIONS ARE IN MILLIMETERS UNLESS OTHERWISE STATED.

NOTE:
ALL GENERAL DIMENSIONS ARE INDICATIVE ONLY. PLEASE REFER TO EXISTING SITE TO CHECK IF GIVEN DIMENSIONS ARE APPLICABLE. ADJUST TO FIT WHEN NECESSARY.

Legend

Keyplan

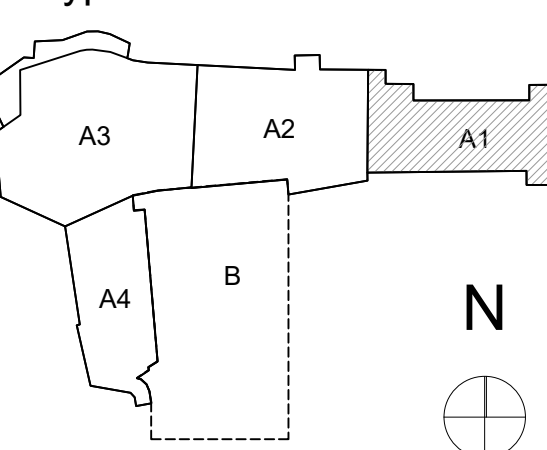

Proprietà
Smeralda Holding
Smeralda Holding Srl
Casa Il Gigante Via
07021, Porto Cervo (OT)

Project Management
CUSHMAN & WAKEFIELD
Cushman & Wakefield
Via Filippo Turati, 10/18 - 20121, Milano
Arch. Benedetta Albottori
Arch. Gianluca Di Cristoforo

Architect
LEV | Arch
Lev arch srl
Via Boccaccio 29 20123 Milano
Arch. Luca Colombo

Local Architect -
Structural Engineer
Studio Ingegneria Cannas
Via Georgia - Geocity torre 3, 07026, Olbia (SS)
Ing. Danilo Cannas

Fire - Acoustic Consultant
Acustica
Acustica s.r.l.
Corso Tevere, 107/a - 10149, Torino
Arch. Elena Maria Pignatelli
Ordine Architetti di Torino n. T004836AD1207

System Engineer
POD
POD engineering s.r.l.
Via Benozzi, 6 - 20122, Milano
Ing. Antonio Abramo Bazzano Ragazzi
Ordine Ingegneri di Milano n. 24543

Interior Designer
ATELIER POD
Atelier POD
301 JL Dubai UAE, PO 337418, Tel 044212701
Laurine Hugel
Jean Luc Delar

Le basi del disegno derivano dai seguenti documenti: *Tennis club drawings starting points* are Base grafica degli esterni: Rilievo del 2004; *Exterior drawings: 2004 Survey*;
Base grafica dell'edificio: Stato di Fatto Ing. Cannas del 17/07/2023; *Building drawings: 17/07/2023 As Built from Ing. Cannas*;
Base grafica di quote e info interne all'edificio: Sanatoria Ing. Cannas del 23/07/2022 e rilievo 09/2023
Interior and exterior levels: 23/07/2022 amnesty from Ing. Cannas + 09/2023 survey
NB. Le quote di livello del rilievo 2004 (xxx) differiscono dalle ultime del rilievo 2023 (xxx) di circa 1, 30mt
Levels from 2004 survey (xxx) and the last from 2023 survey (xxx) differs by 1, 30mt



MOCK-UP ROOM DETAIL DESIGN
First Floor Guestroom 103

Project
Cervo Tennis
Club
Municipality
Arzachena

Sheet Title
**GUESTROOM MUR
WALL DETAILS**
Scale
AS SHOWN
No. Drawing
CTC_MOC_ID_DT_880_A1
Via Porto Vecchio, 4
Porto Cervo 07021

digital file index
CTC_MOC_ID_DT_880_A1 Wall Details.dwg

Date
2024.02.20

Format
A1

Revision		DATE	REVISION	BY	CHKD	DATE	BY	CHKD
A	2024.02.20	0001	DD P1 - FIRST ISSUE	LH	KM	-	-	-
B	2024.03.01	0002	DD P1 - SECOND ISSUE	LH	KM	-	-	-

ATELIER
POD
Dubai-Paris-Casablanca
www.atelierpod.com