



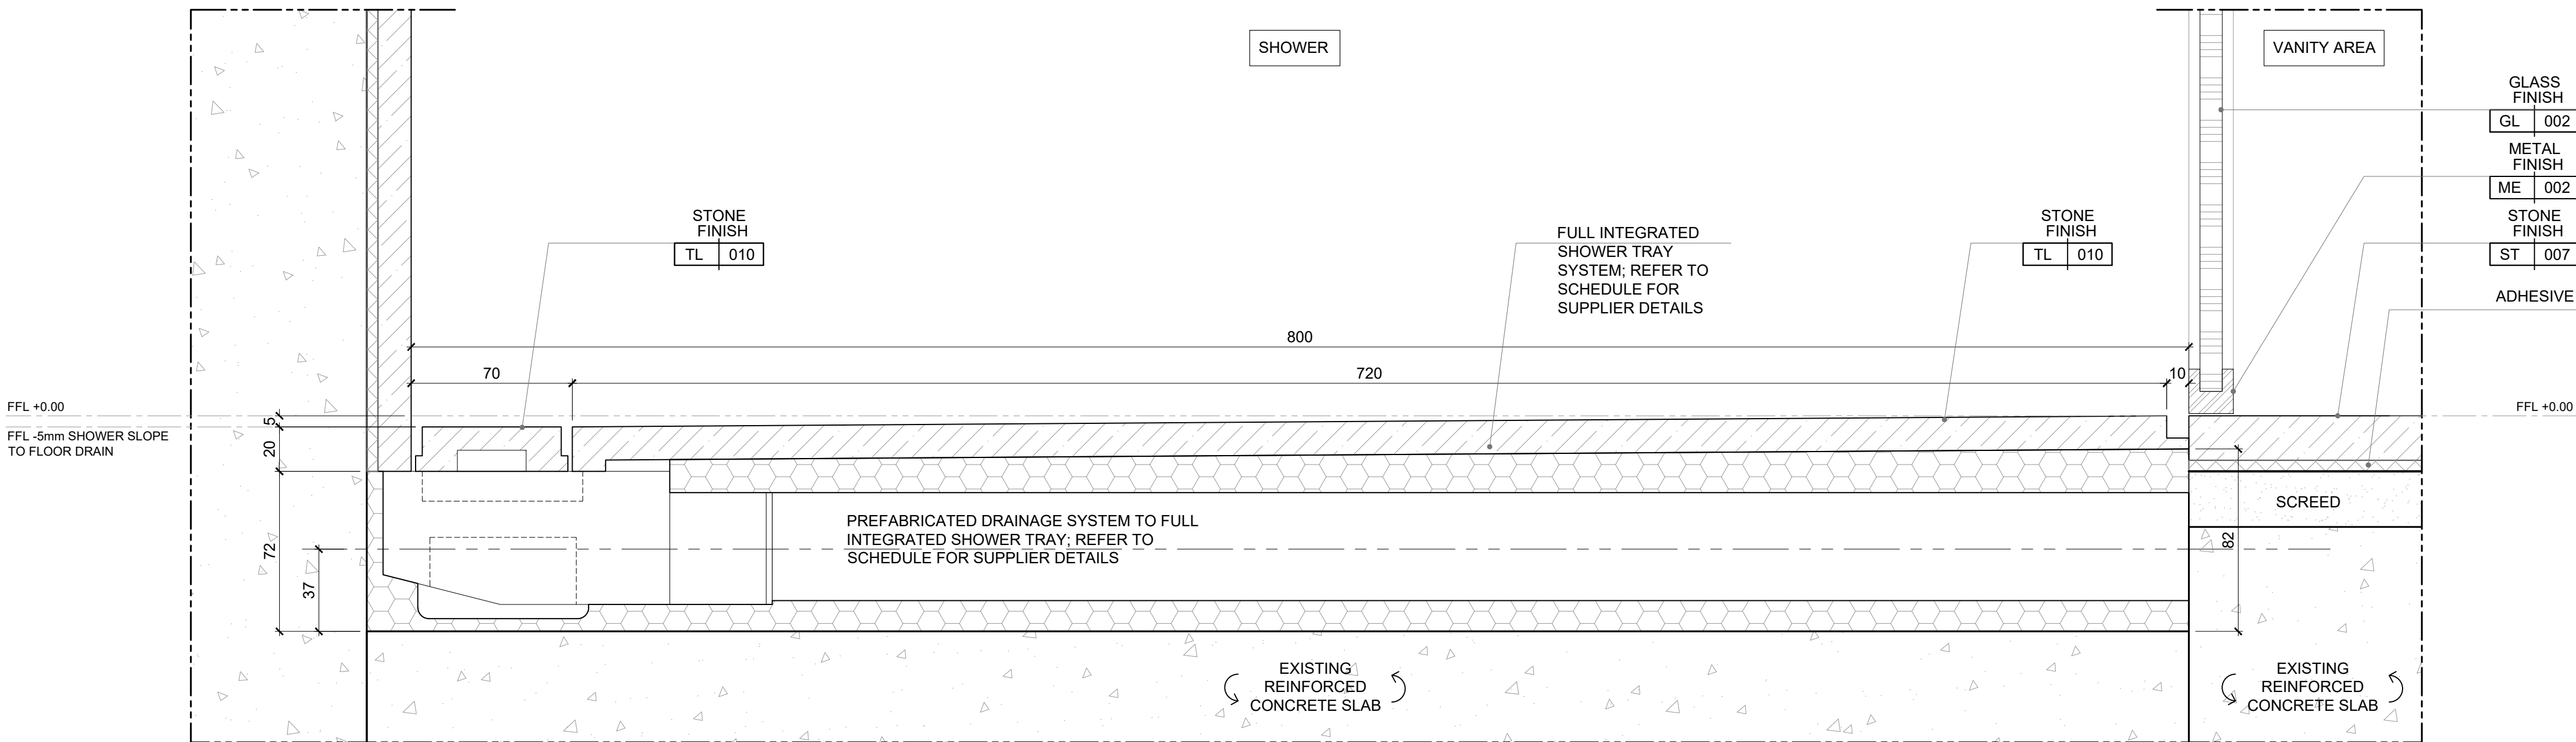

04a

DETAIL

SCALE 1:2 (A1) / 1:4 (A3)

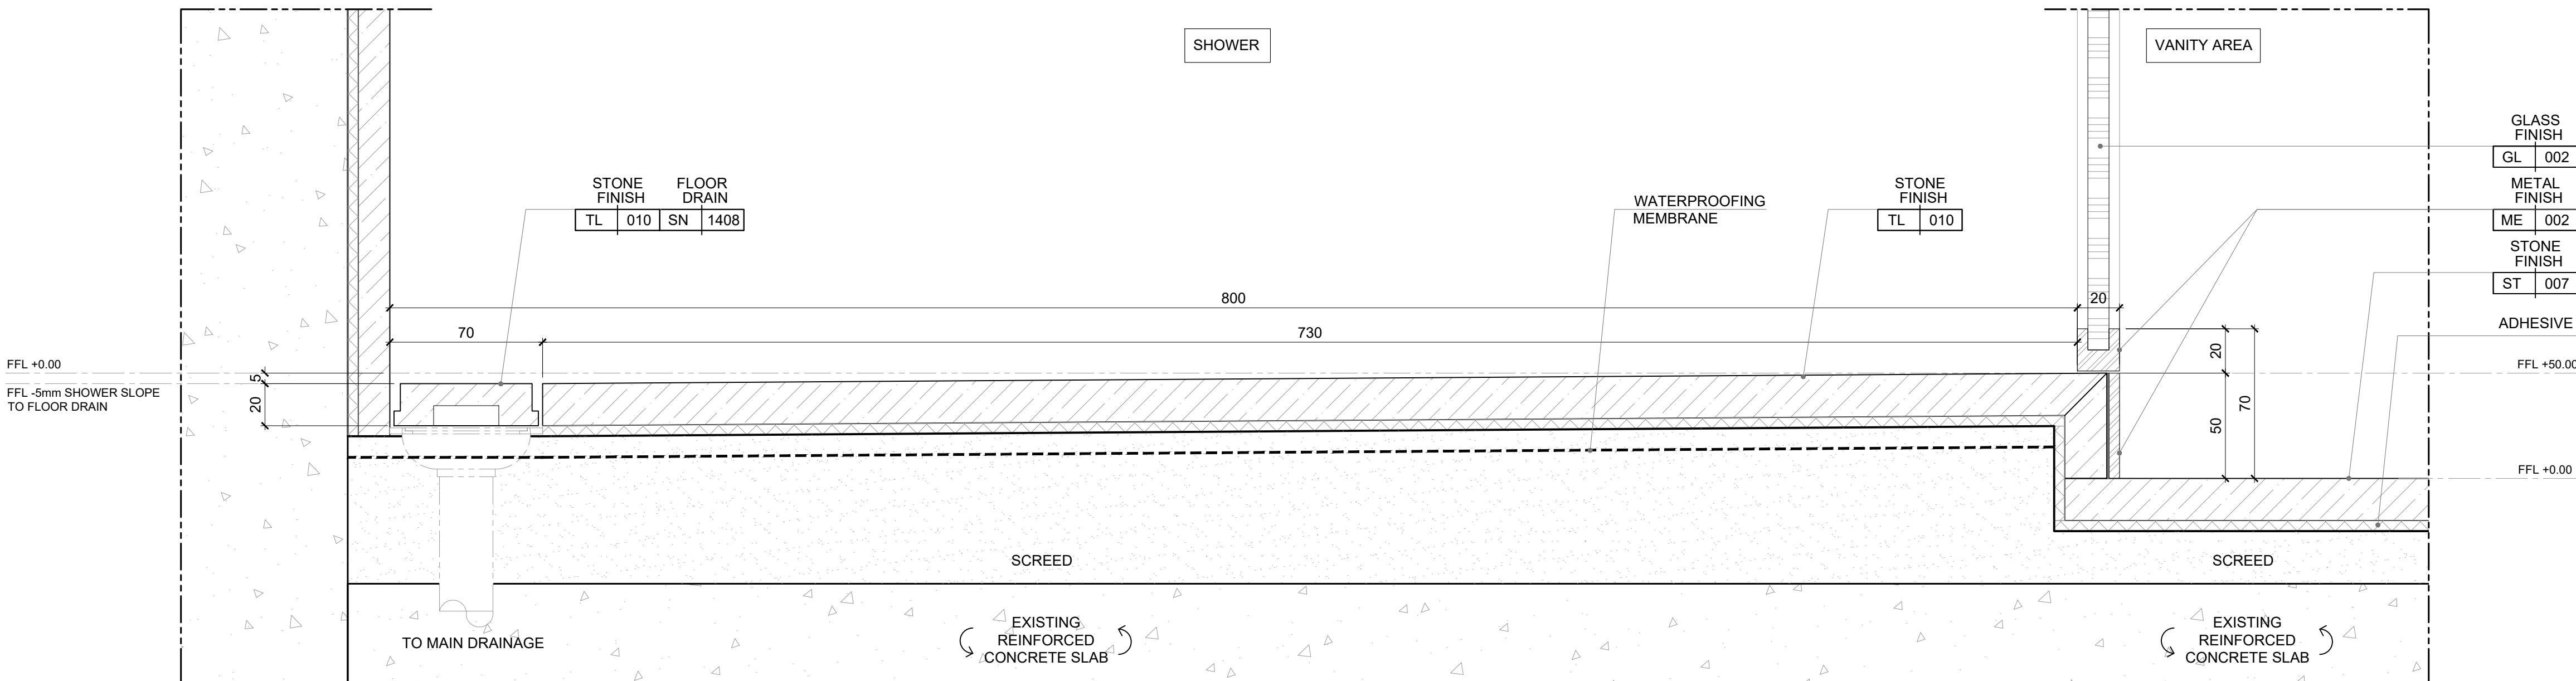

04b

DETAIL

SCALE 1:2 (A1) / 1:4 (A3)


GENERAL NOTES

DO NOT TAKE MEASUREMENT DIRECTLY ON THE DRAWING.
ANY DISCREPANCY BETWEEN THIS DRAWING AND OTHER INFORMATION MUST BE REPORTED TO POD ARCHITECTURE.
FOR UNDER CONSTRUCTION OR EXISTING BUILDING, CONTRACTOR IS REQUIRED TO VERIFY THE CORRESPONDENCE BETWEEN THE REAL DIMENSIONS POINTED ON SITE AND THOSE LISTED ON THE DRAWING.
IN CASE OF DISCREPANCY BETWEEN THIS DRAWING AND APPROVED DRAWINGS OF SUBCONTRACTOR, SUBCONTRACTOR'S DRAWINGS ARE PRIORITY.
CONFLICT ARISING OUT OF THE INFORMATION AS INDICATED ABOVE MUST BE REPORTED IMMEDIATELY TO POD ARCHITECTURE.
THIS DRAWING IS THE INTELLECTUAL PROPERTY OF POD ARCHITECTURE.
DIMENSIONS ARE IN MILLIMETERS UNLESS OTHERWISE STATED.

NOTE:
ALL GENERAL DIMENSIONS ARE INDICATIVE ONLY. PLEASE REFER TO EXISTING SITE TO CHECK IF GIVEN DIMENSIONS ARE APPLICABLE. ADJUST TO FIT WHEN NECESSARY.

Legend

Keyplan

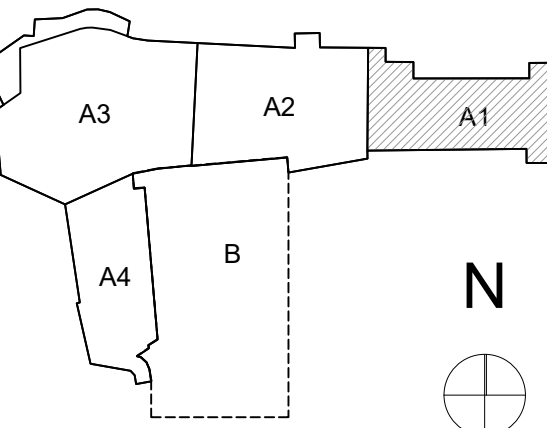

Proprietà Smeralda Holding Smeralda Holding Srl Casa Il Ginepro 1/a 07021, Porto Cervo (OT)	Project Management CUSHMAN & WAKEFIELD Cushman & Wakefield Via Filippo Turati, 10/18, 20121, Milano Arch. Benedetta Albottori Arch. Gianluca Di Cristoforo	Architect LEV Arch Lev arch srl Via Boccaccio 29 20123 Milano Arch. Luca Colombo	Local Architect - Structural Engineer Studio Ingegneria Cannas Via Georgia - Geocity torre 3, 07026, Olbia (SS) Ing. Danilo Cannas	Fire - Acoustic Consultant Inalcofire s.r.l. Corso Telesio, 107/a, 10149, Torino Arch. Elenaletta Pignatelli Ordine Architetti di Torino n. TQ04836AD1207	System Engineer BIRE engineering s.r.l. Via Benozzi, 6, 20122, Milano Ing. Antonio Abramo Bazzano Rognoni Ordine Ingegneri di Milano n. 24543	Interior Designer POD Atelier POD 301 JLT Dubai UAE, PO 337416, Tel 044212701 Laurine Higeli Jean Luc Delar
---	---	--	--	--	--	--

Le basi del disegno derivano dai seguenti documenti: *Tennis club drawings starting points* are Base grafica degli esterni: Rilievo del 2004; *Exterior drawings: 2004 Survey*;
Base grafica dell'edificio: Stato di Fatto Ing. Cannas del 17/07/2023; *Building drawings: 17/07/2023 As Built from Ing. Cannas*;
Base grafica di quote e info interne all'edificio: Sanatoria Ing. Cannas del 23/07/2022 e rilievo 09/2023
Interior and exterior levels: 23/07/2022 amnesty from Ing. Cannas + 09/2023 survey
NB. Le quote di livello del rilievo 2004 (xxx) differiscono dalle ultime del rilievo 2023 (xxx) di circa 1,30mt
Levels from 2004 survey (xxx) and the last from 2023 survey (xxx) differs by 1,30mt



MOCK-UP ROOM DETAIL DESIGN
First Floor Guestroom 103

Project
Cervo Tennis Club
Municipality
Arzachena

Sheet Title
GUESTROOM MUR FLOOR DETAILS
Scale
AS SHOWN
No. Drawing
CTC_MOC_ID_DT_883_A1

digital file index
CTC_MOC_ID_DT_882_A1 Floor Details.dwg

Date
2024.02.20

Format
A1

Revision

Rev.	Rev.	Rev.	Rev.	Rev.	Rev.
A	2024.02.20	0001	0001	0001	0001
B	2024.03.01	0001	0001	0001	0001

ATLIER
POD

Dubai-Paris-Casablanca
www.atelierpod.com