




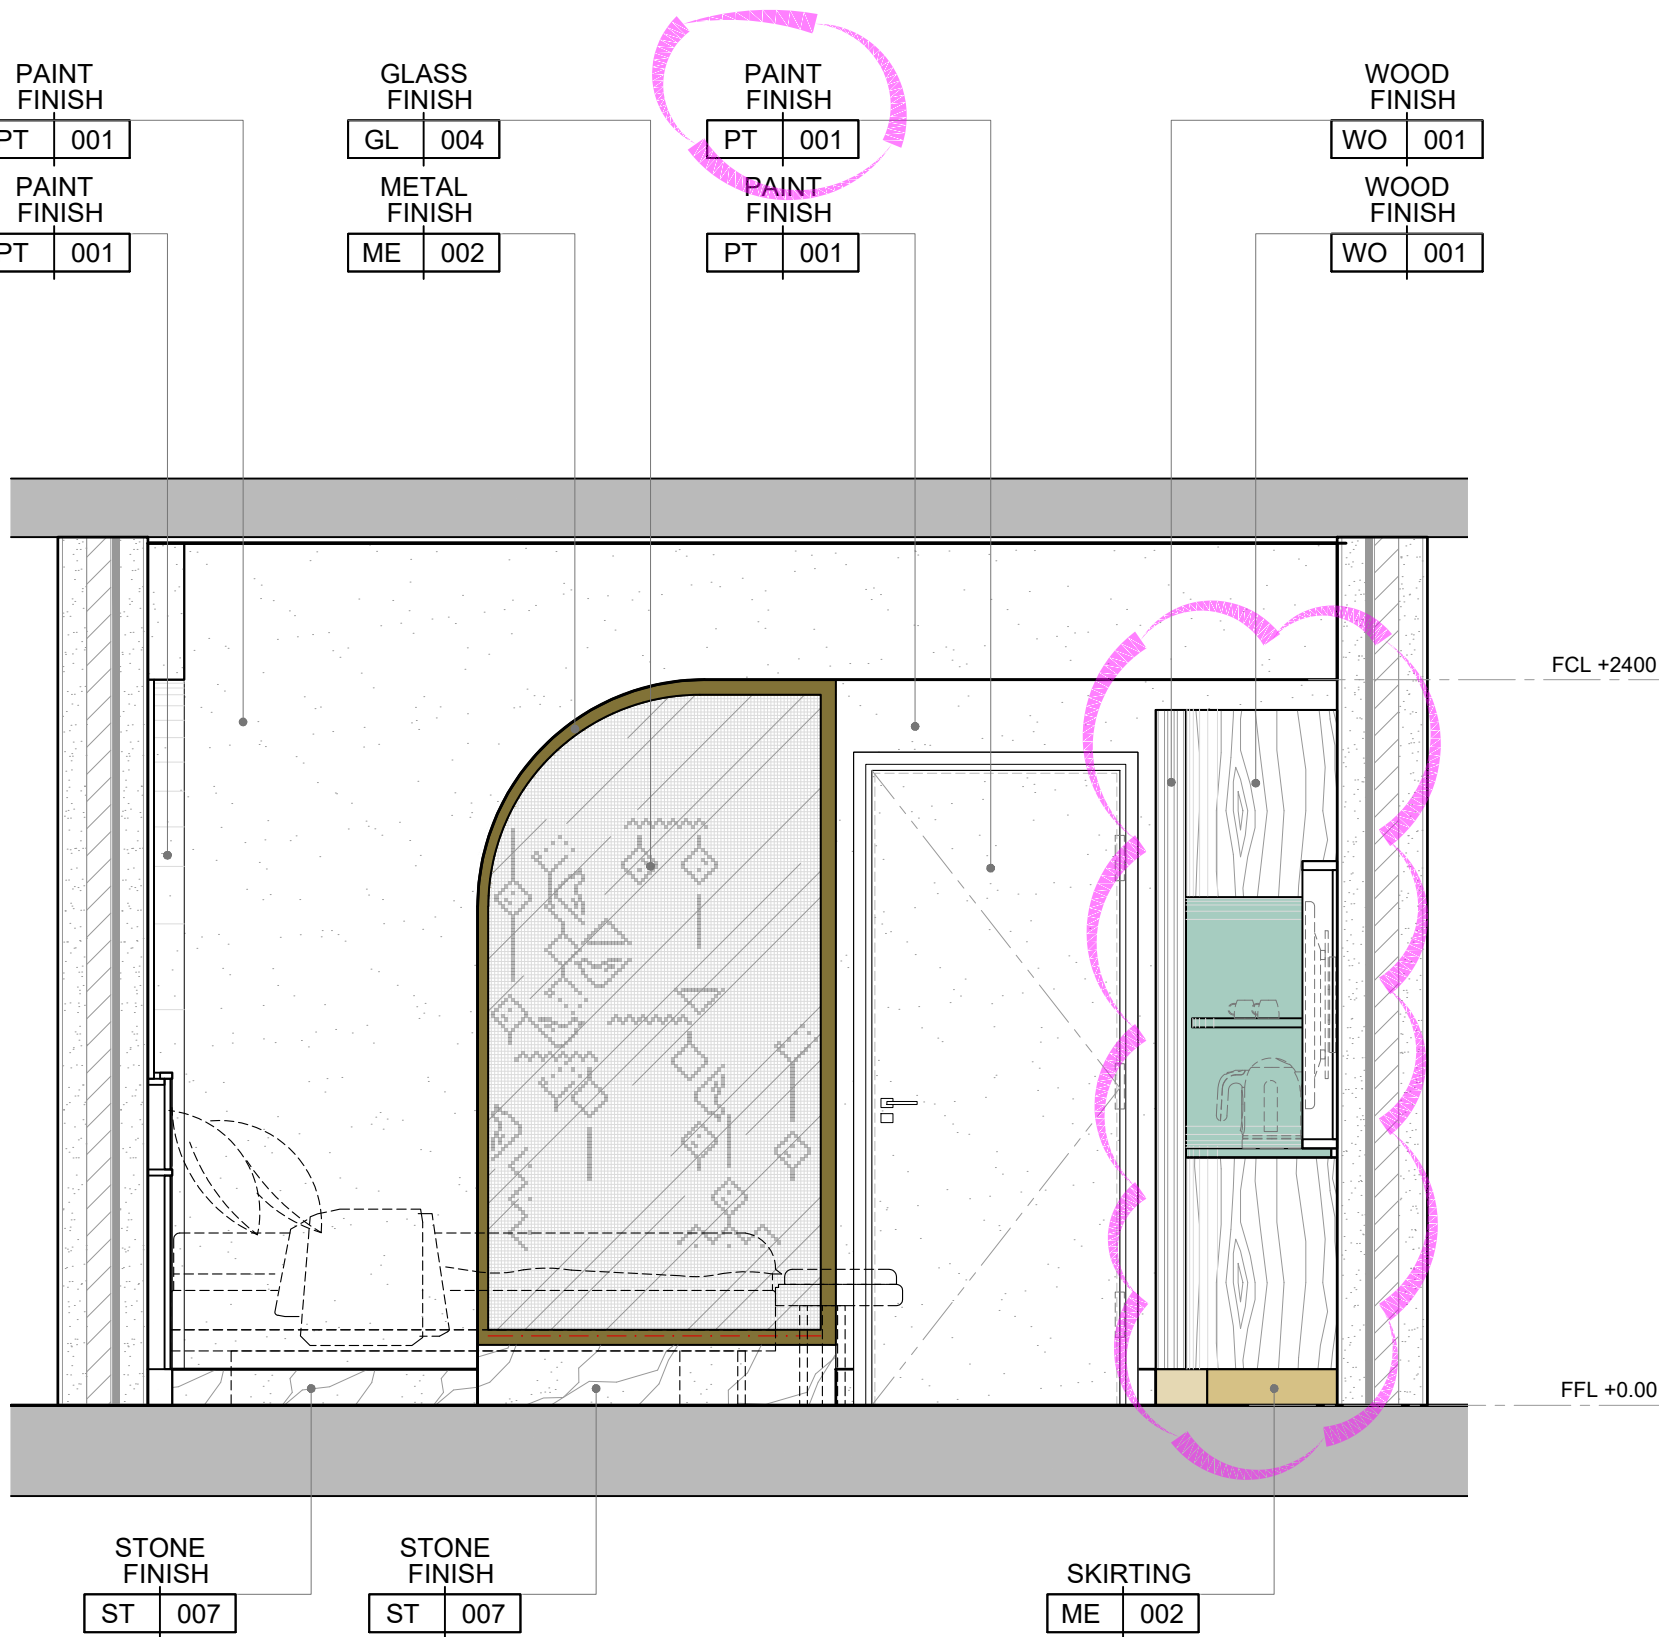


04 ELEVATION
SCALE 1:25 (A1) / 1:50 (A3)

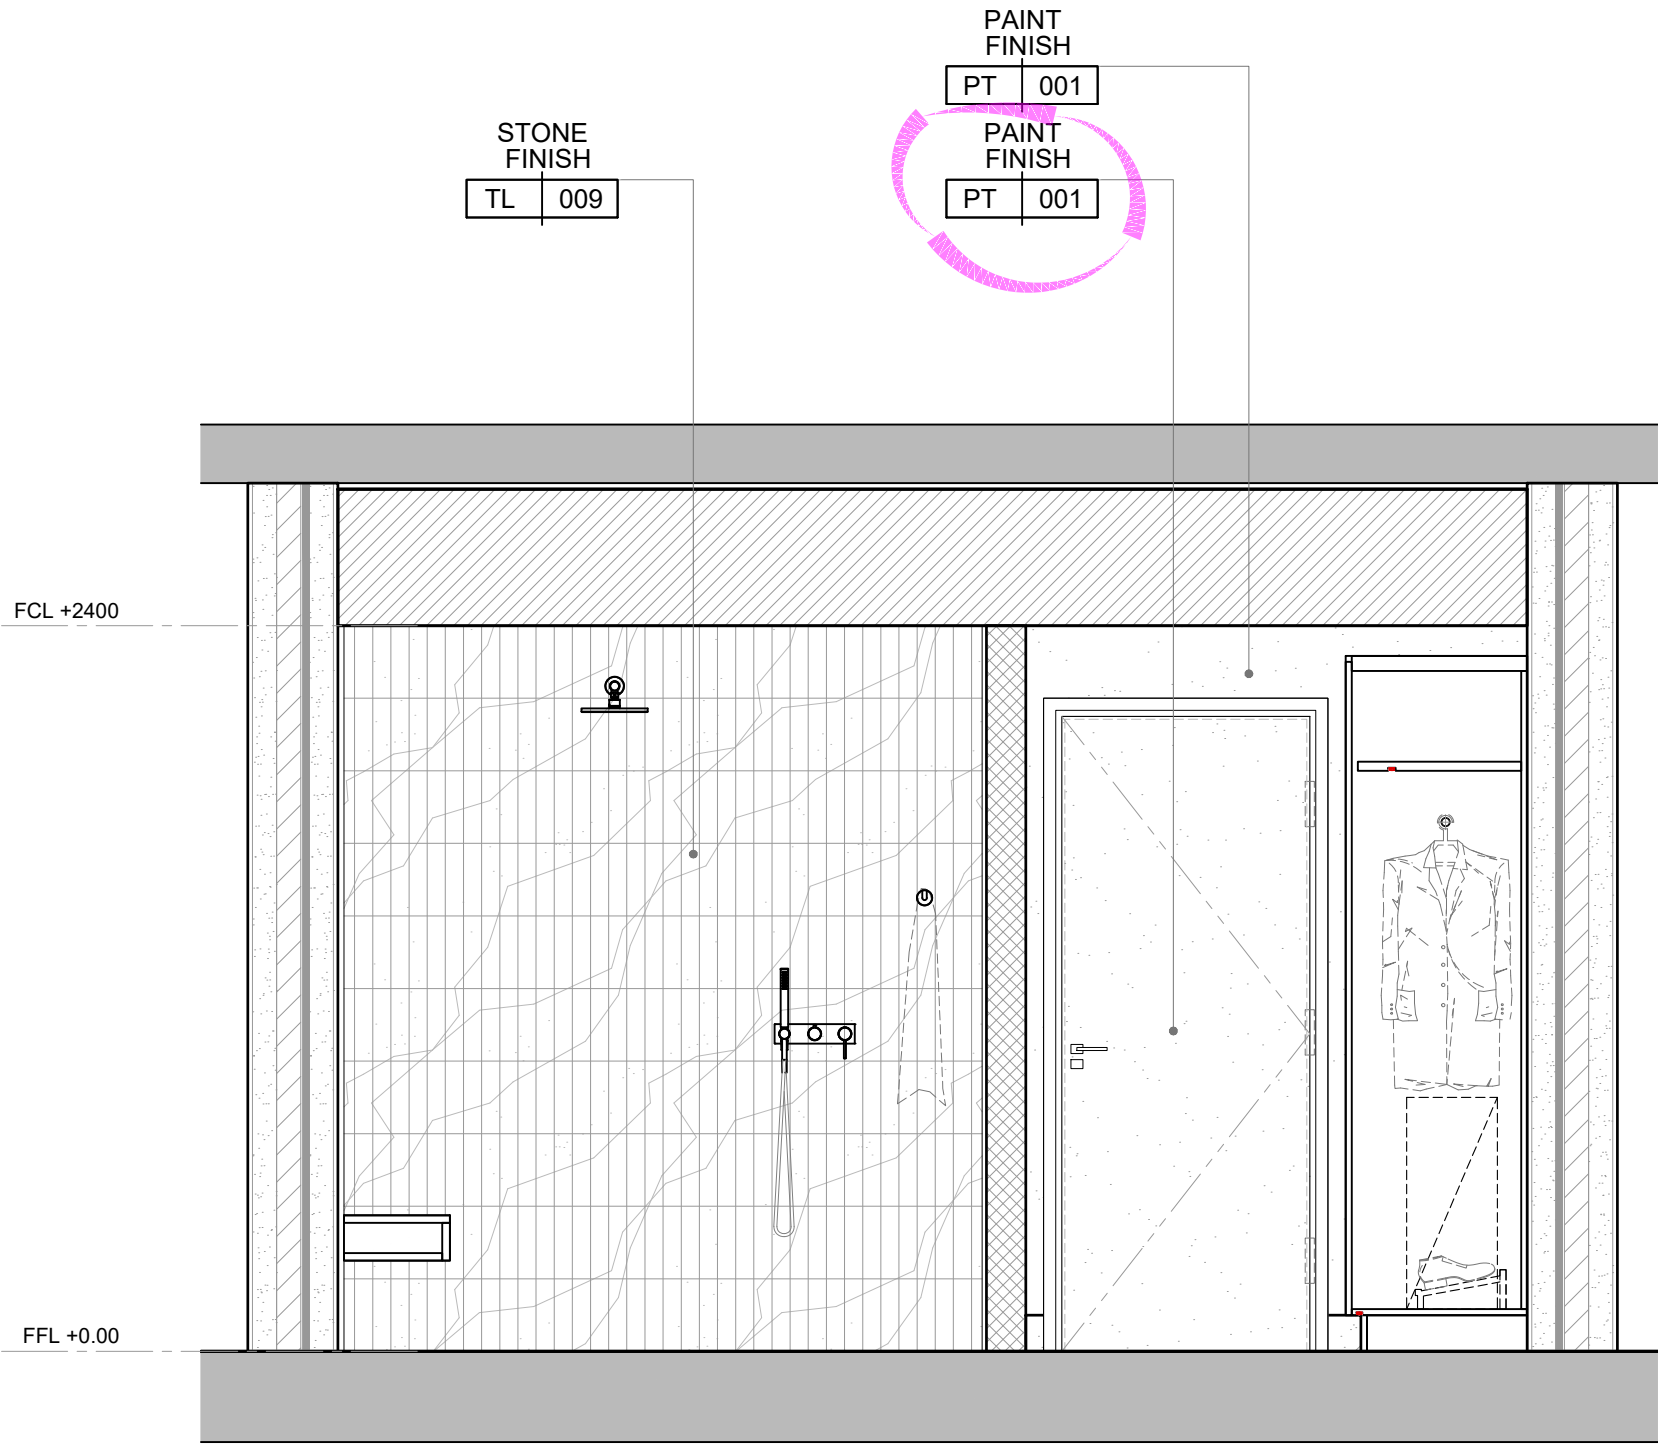

05 ELEVATION
SCALE 1:25 (A1) / 1:50 (A3)

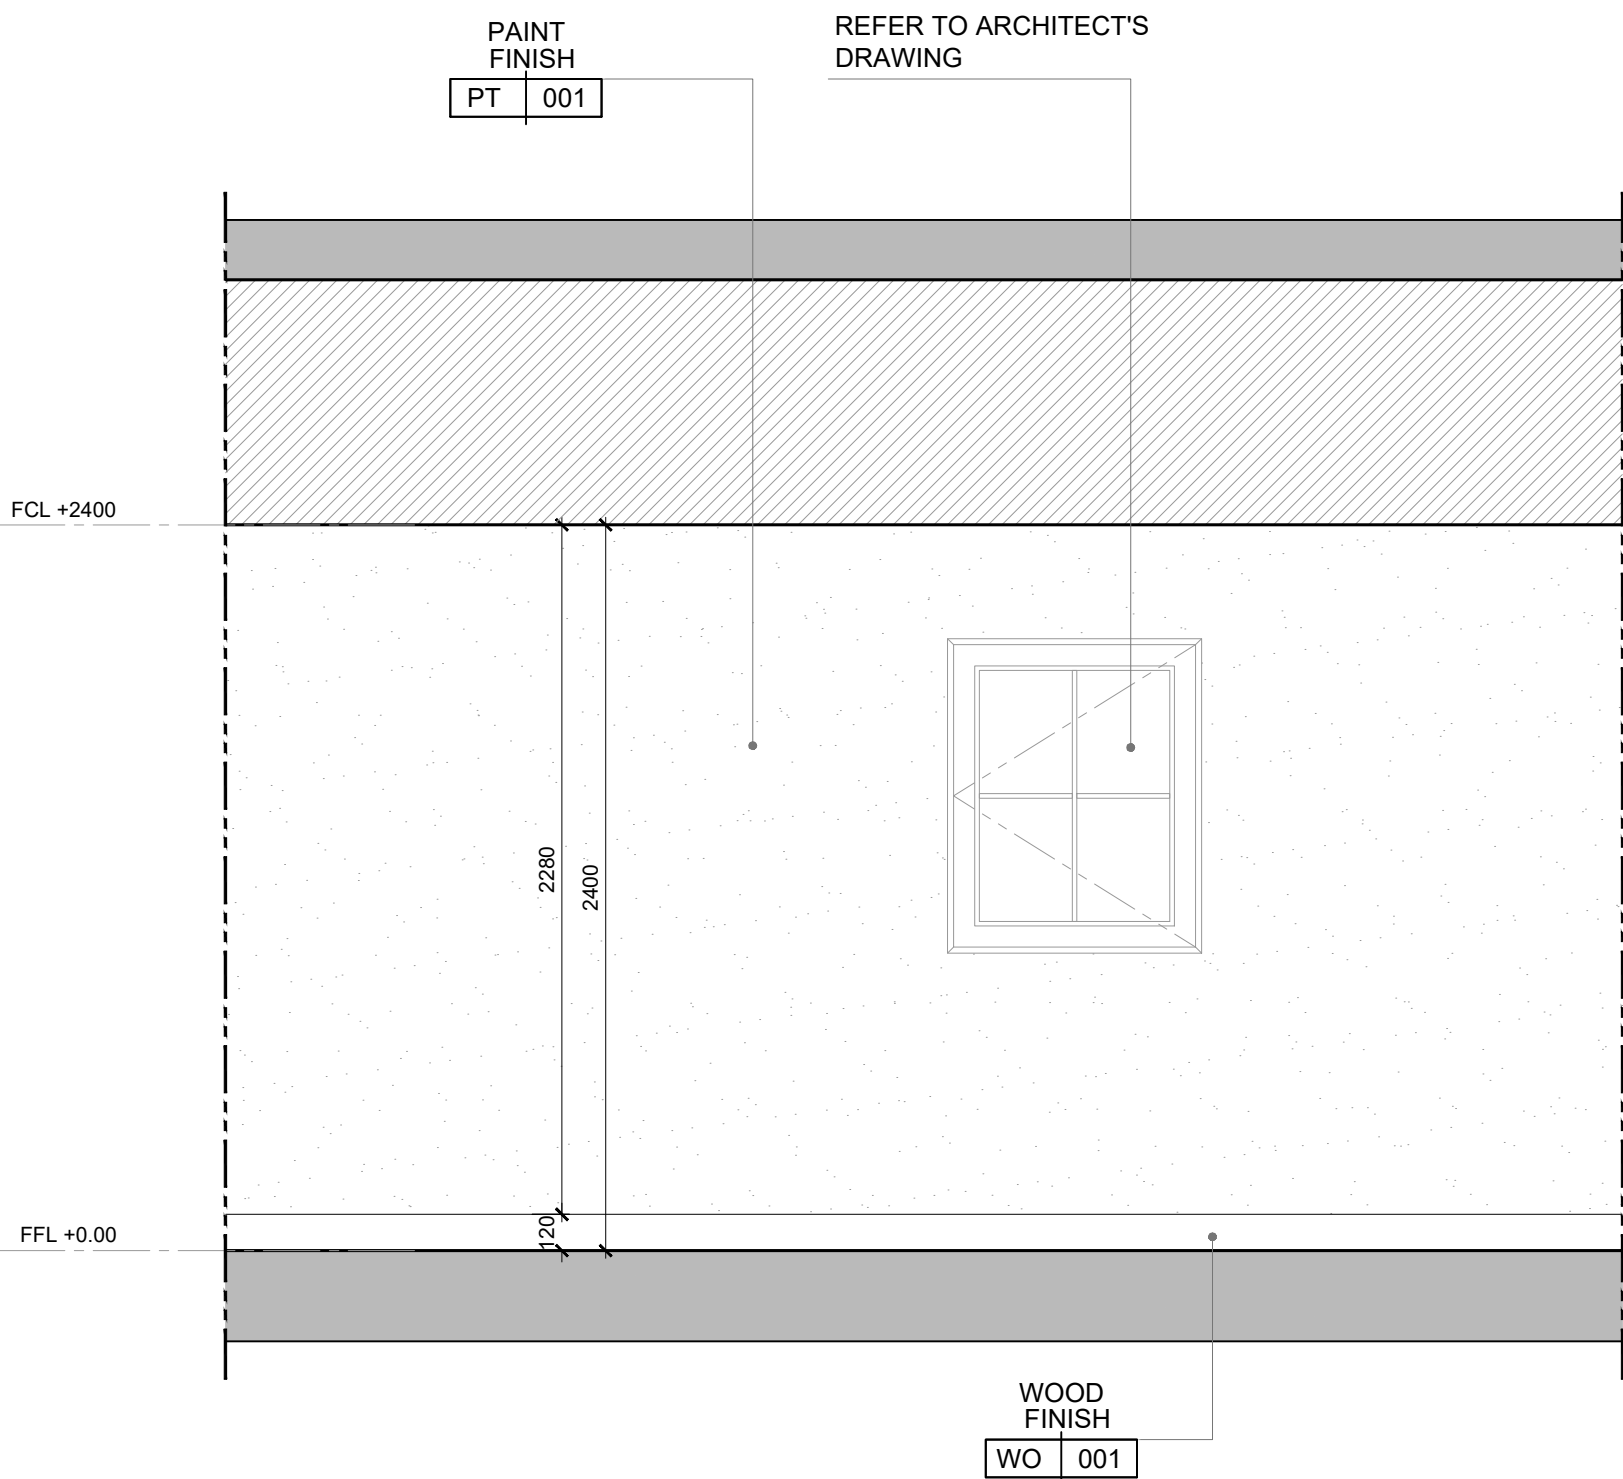

06 ELEVATION
SCALE 1:25 (A1) / 1:50 (A3)

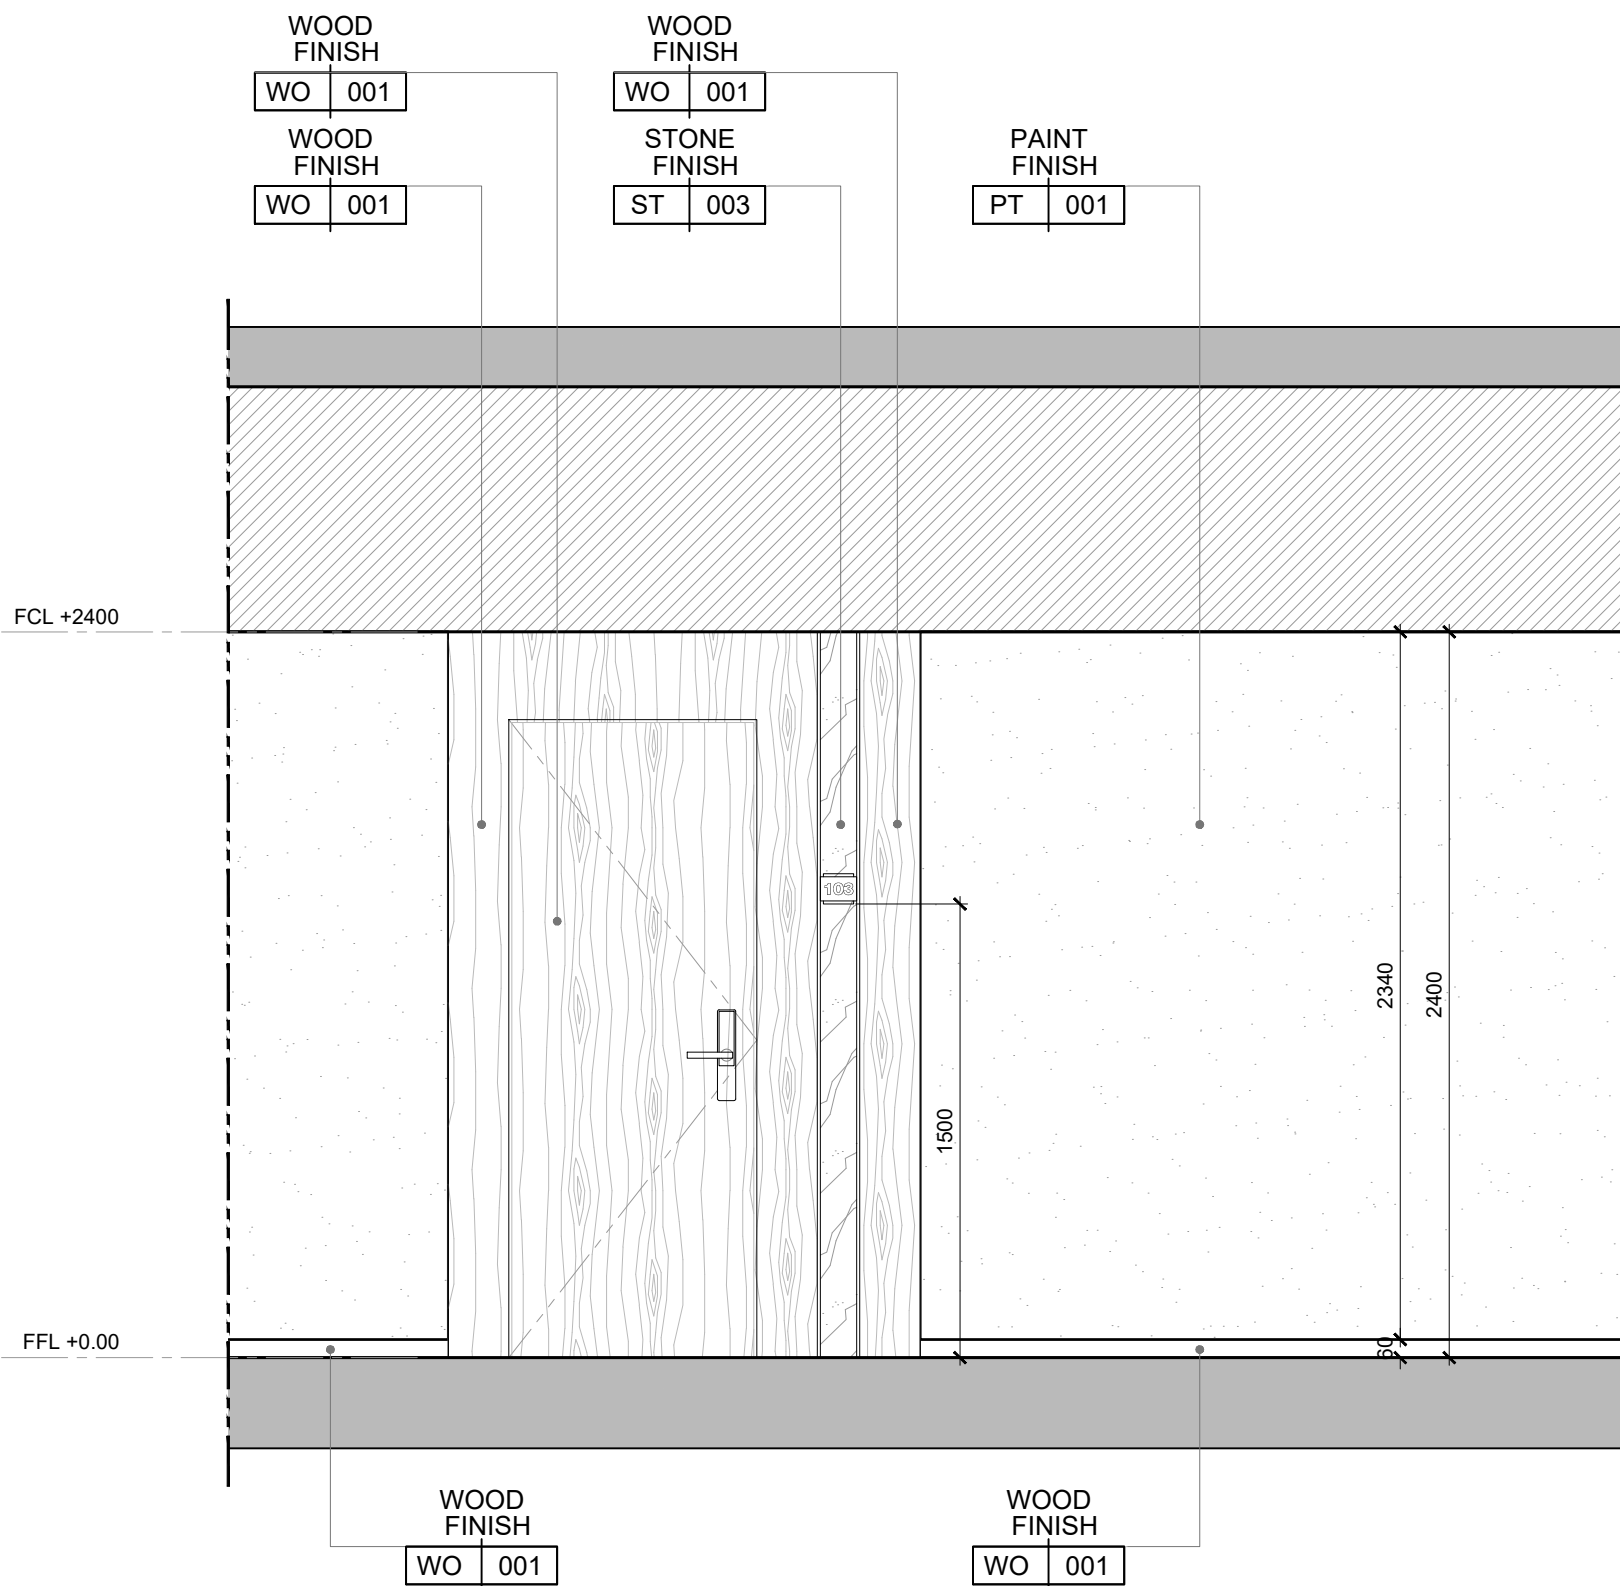

07 ELEVATION
SCALE 1:25 (A1) / 1:50 (A3)

GENERAL NOTES

DO NOT TAKE MEASUREMENT DIRECTLY ON THE DRAWING. ANY DISCREPANCY BETWEEN THIS DRAWING AND OTHER INFORMATION MUST BE REPORTED TO POD ARCHITECTURE.


FOR UNDER CONSTRUCTION OR EXISTING BUILDING, CONTRACTOR IS REQUIRED TO VERIFY THE CORRESPONDENCE BETWEEN THE REAL DIMENSIONS POINTED ON SITE AND THOSE LISTED ON THE DRAWING. IN CASE OF DISCREPANCY BETWEEN THIS DRAWING AND APPROVED DRAWINGS OF SUBCONTRACTOR, SUBCONTRACTOR'S DRAWINGS ARE PRIORITY.

CONFLICT ARISING OUT OF THE INFORMATION AS INDICATED ABOVE MUST BE REPORTED IMMEDIATELY TO POD ARCHITECTURE. THIS DRAWING IS THE INTELLECTUAL PROPERTY OF POD ARCHITECTURE. DIMENSIONS ARE IN MILLIMETERS UNLESS OTHERWISE STATED.

NOTE:
ALL GENERAL DIMENSIONS ARE INDICATIVE ONLY. PLEASE REFER TO EXISTING SITE TO CHECK IF GIVEN DIMENSIONS ARE APPLICABLE. ADJUST TO FIT WHEN NECESSARY.

Legend

Keyplan

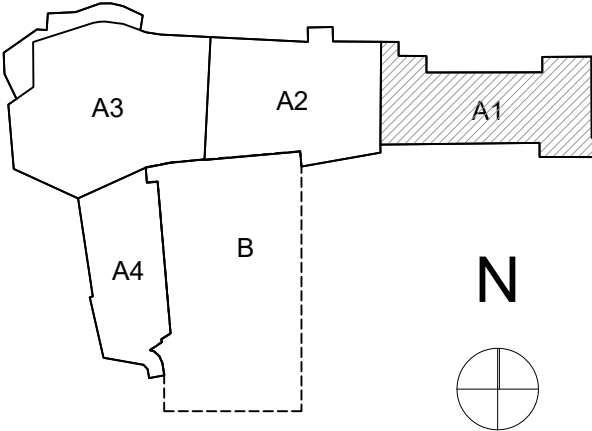

MOCK-UP ROOM DETAIL DESIGN
First Floor Guestroom 103

Project
Cervo Tennis Club
Municipality
Arzachena
Site
Via Porto Vecchio, 4
Porto Cervo 07021

Sheet Title
GUESTROOM MUR ELEVATIONS
Scale
AS SHOWN
No. Drawing
CTC_MOC_ID_PJ_701_A1

digital file index
CTC_MOC_ID_PJ_700_A1 Elevations.dwg

Date
2024.02.20

Format
A1

Revision		DATE	REVISION	BY	CHKD	APPD
A	2024.02.20	0001	DD P1 - FIRST ISSUE	LH	KM	-
B	2024.03.01	0002	DD P1 - SECOND ISSUE	LH	KM	-
C	2024.03.22	0003	DD P1 - THIRD ISSUE	LH	KM	-
D	2024.05.01	0004	DD P1 - FOURTH ISSUE	LH	KM	-
E	2024.09.27	0005	DD P1 - FIFTH ISSUE	LH	KM	-

ATELIER
POD

Dubai-Paris-Casablanca
www.studio-pod.com