



 **controsoffitto = 92.00 MQ**

 **velette = 29.90 ml x 0.4 ml = 12.00 mq**

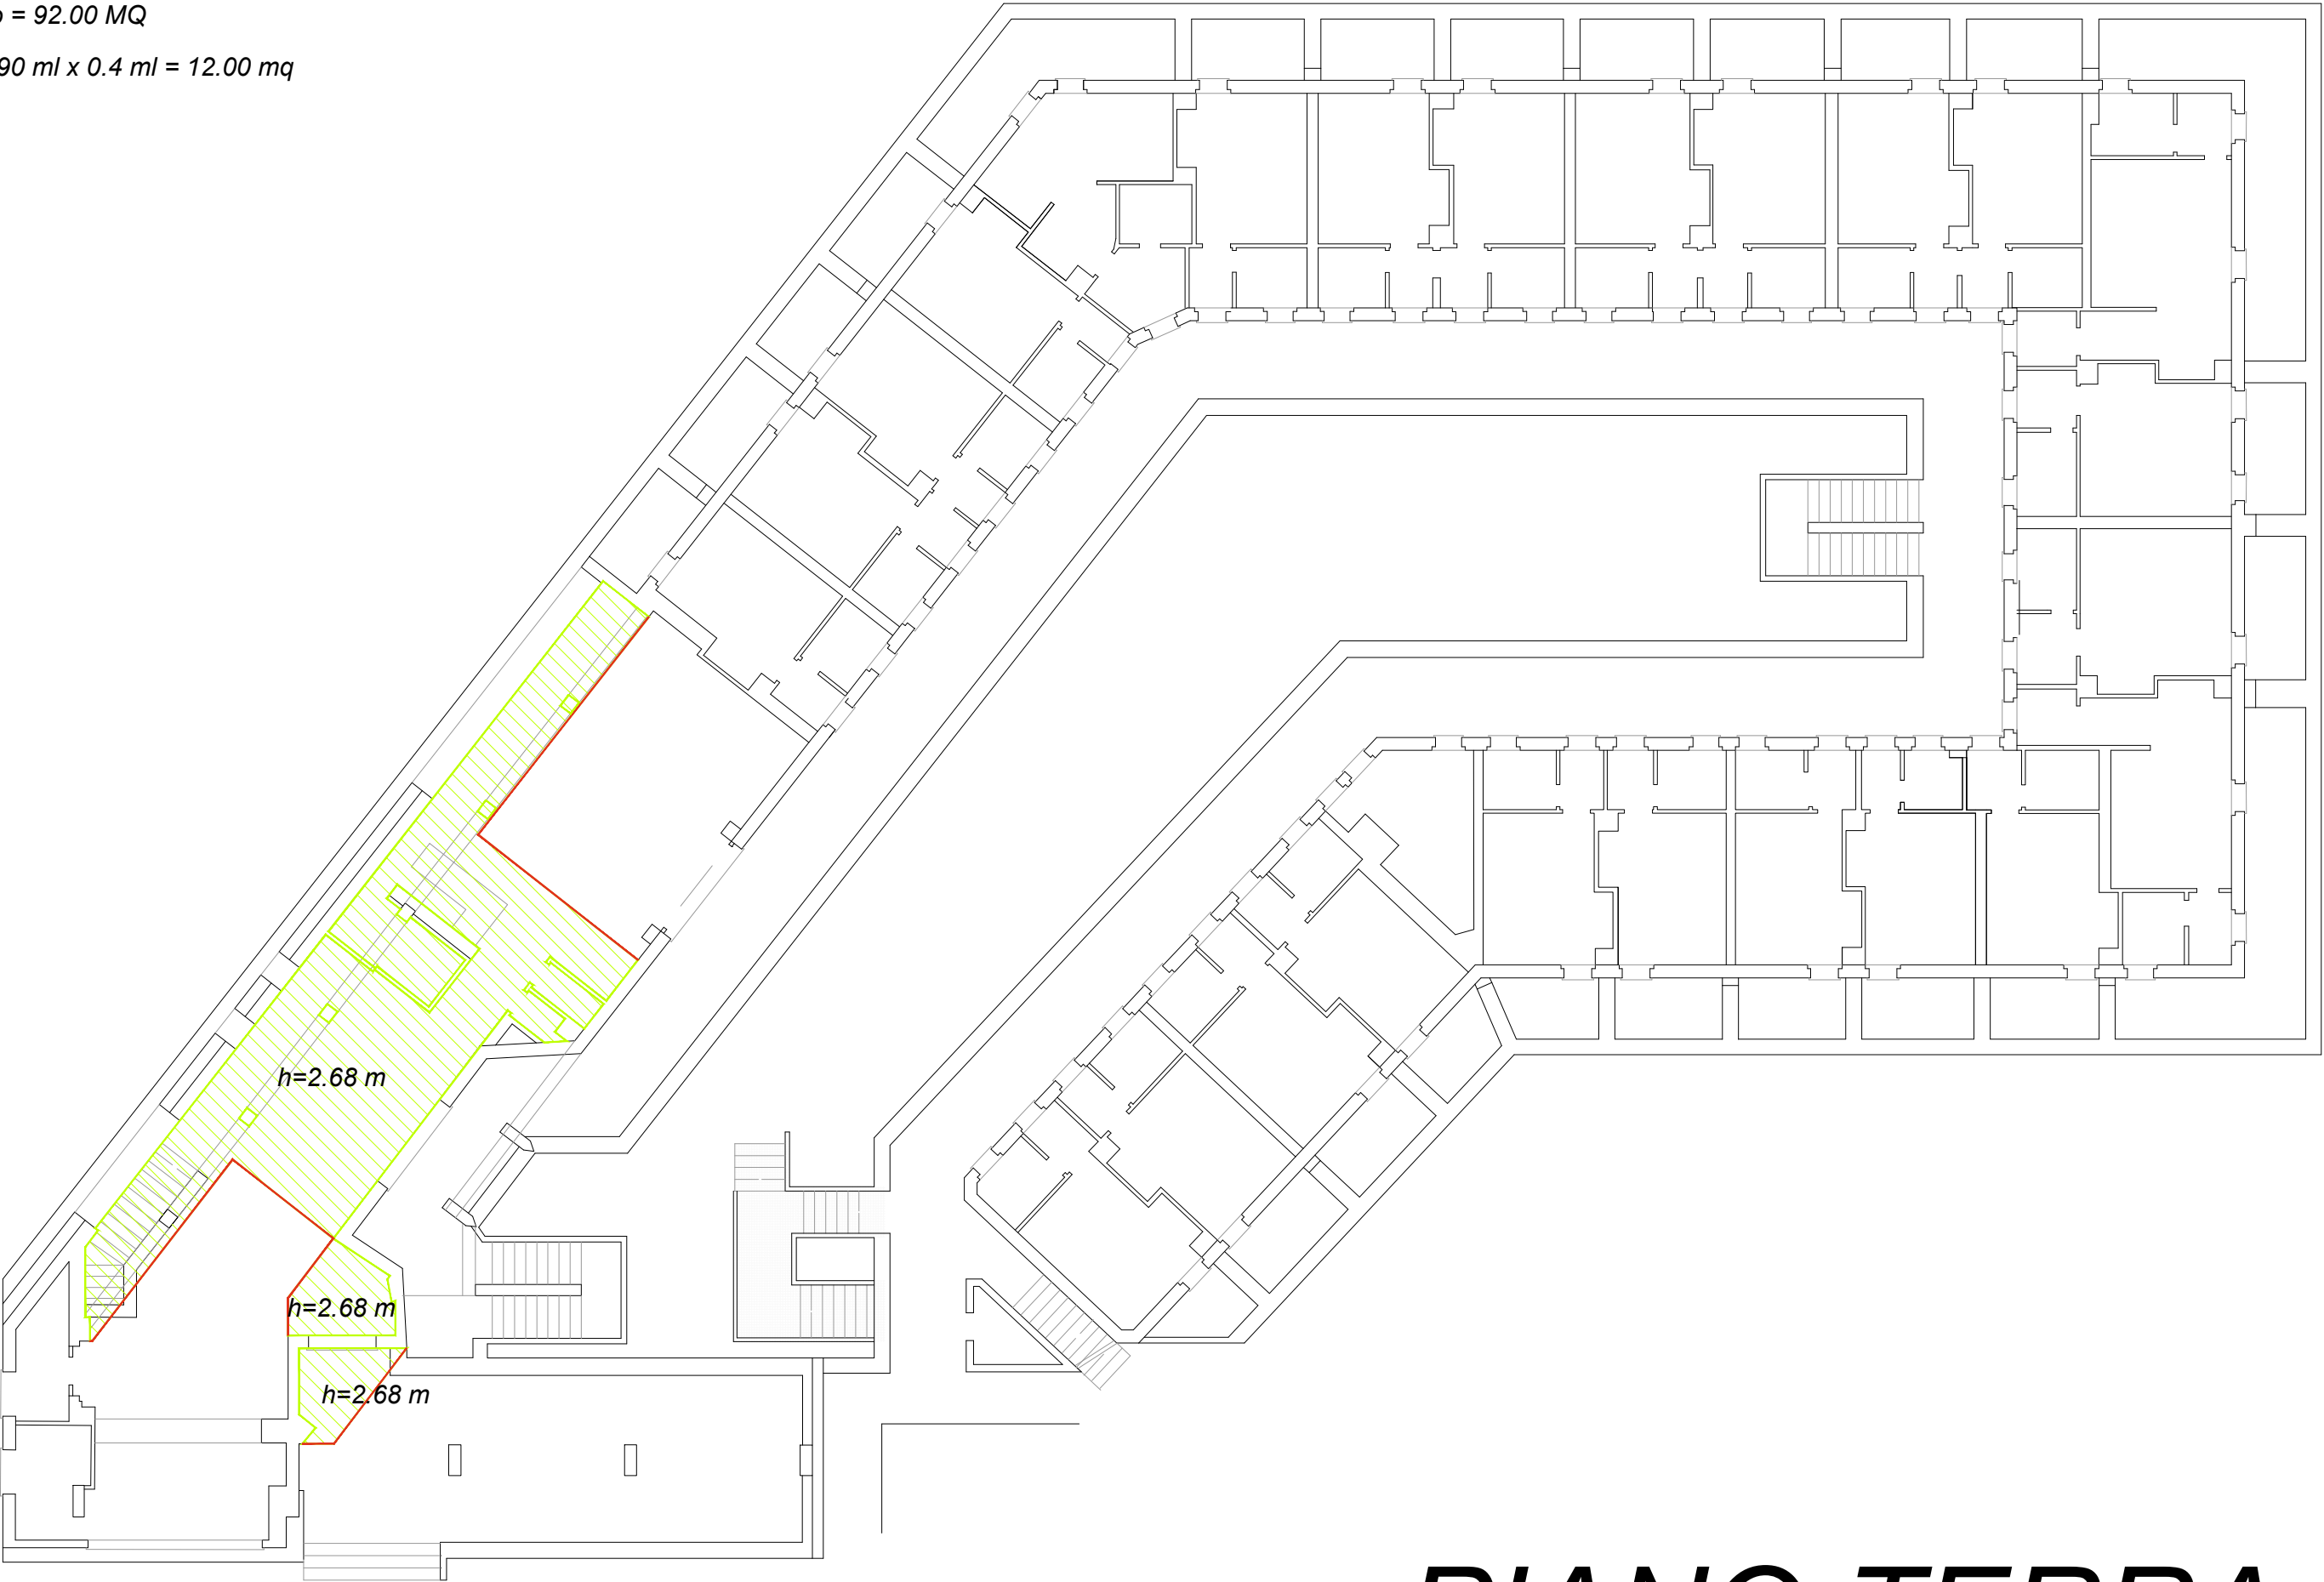

PIANO TERRA

 *placcaggio in cartongesso = 129.70 MQ*
 *pareti in cartongesso = 43.70 ml x 2.70= 118.00 mq*

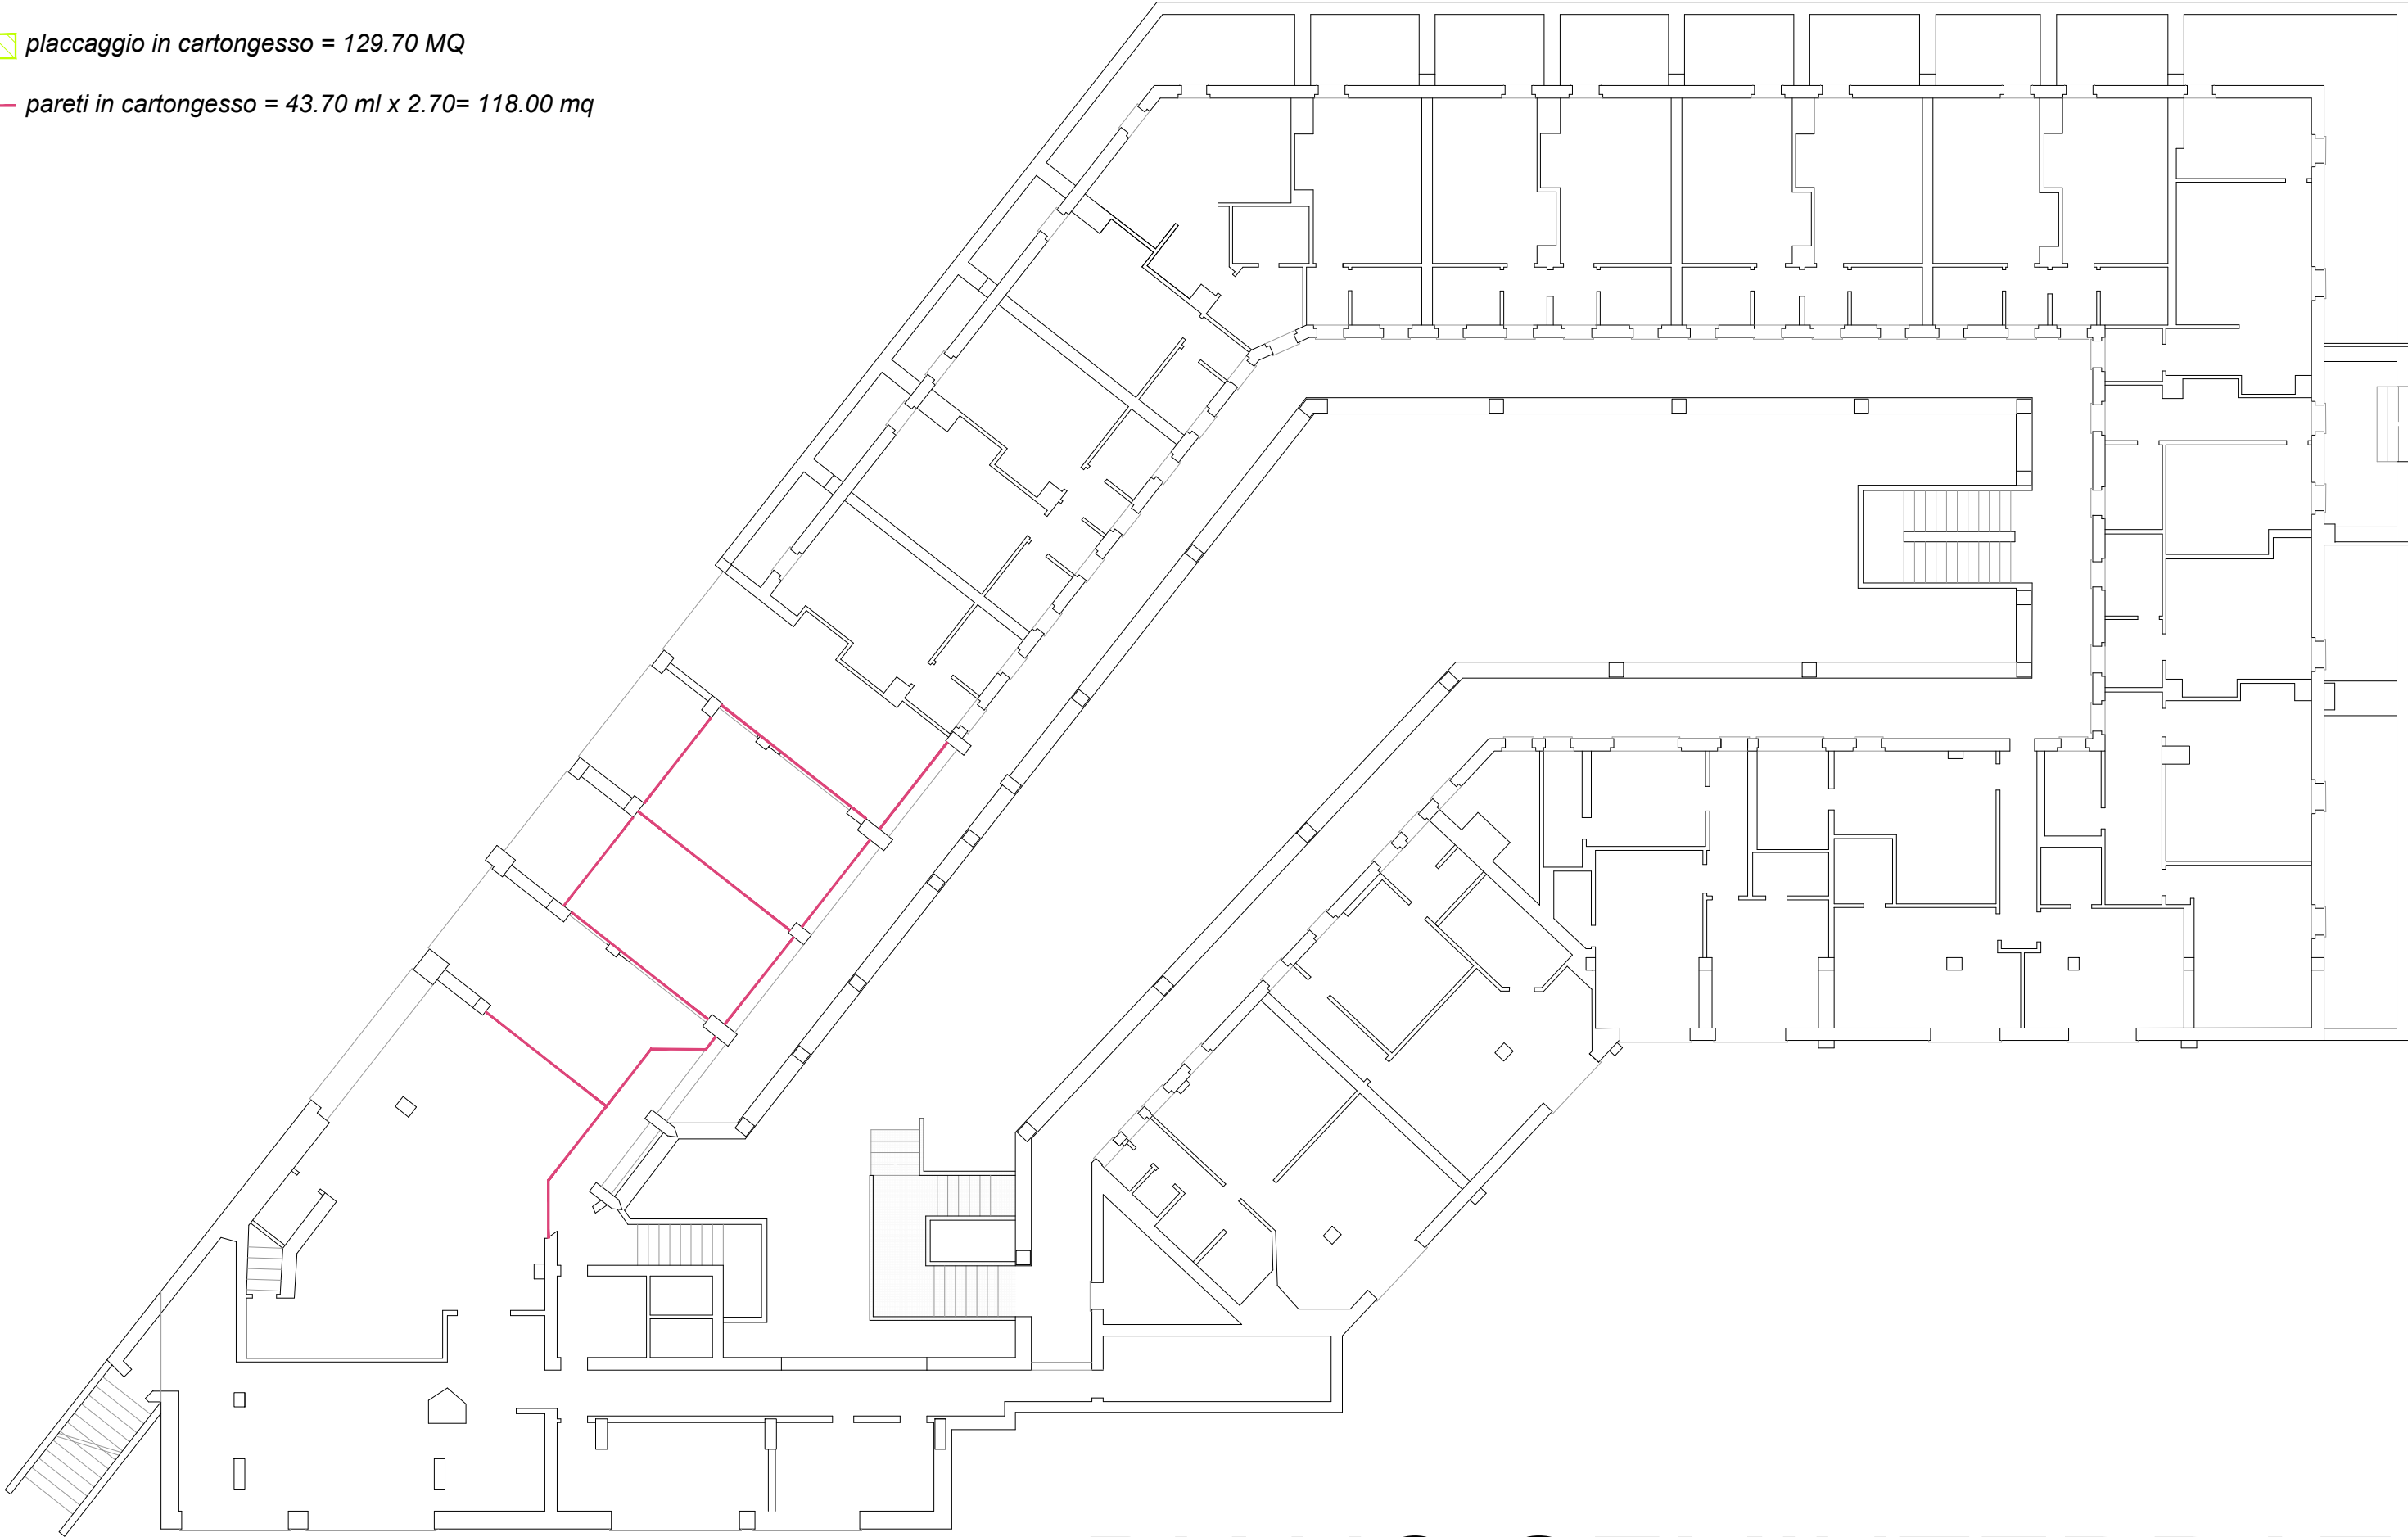

PIANO SEMINTERRATO