
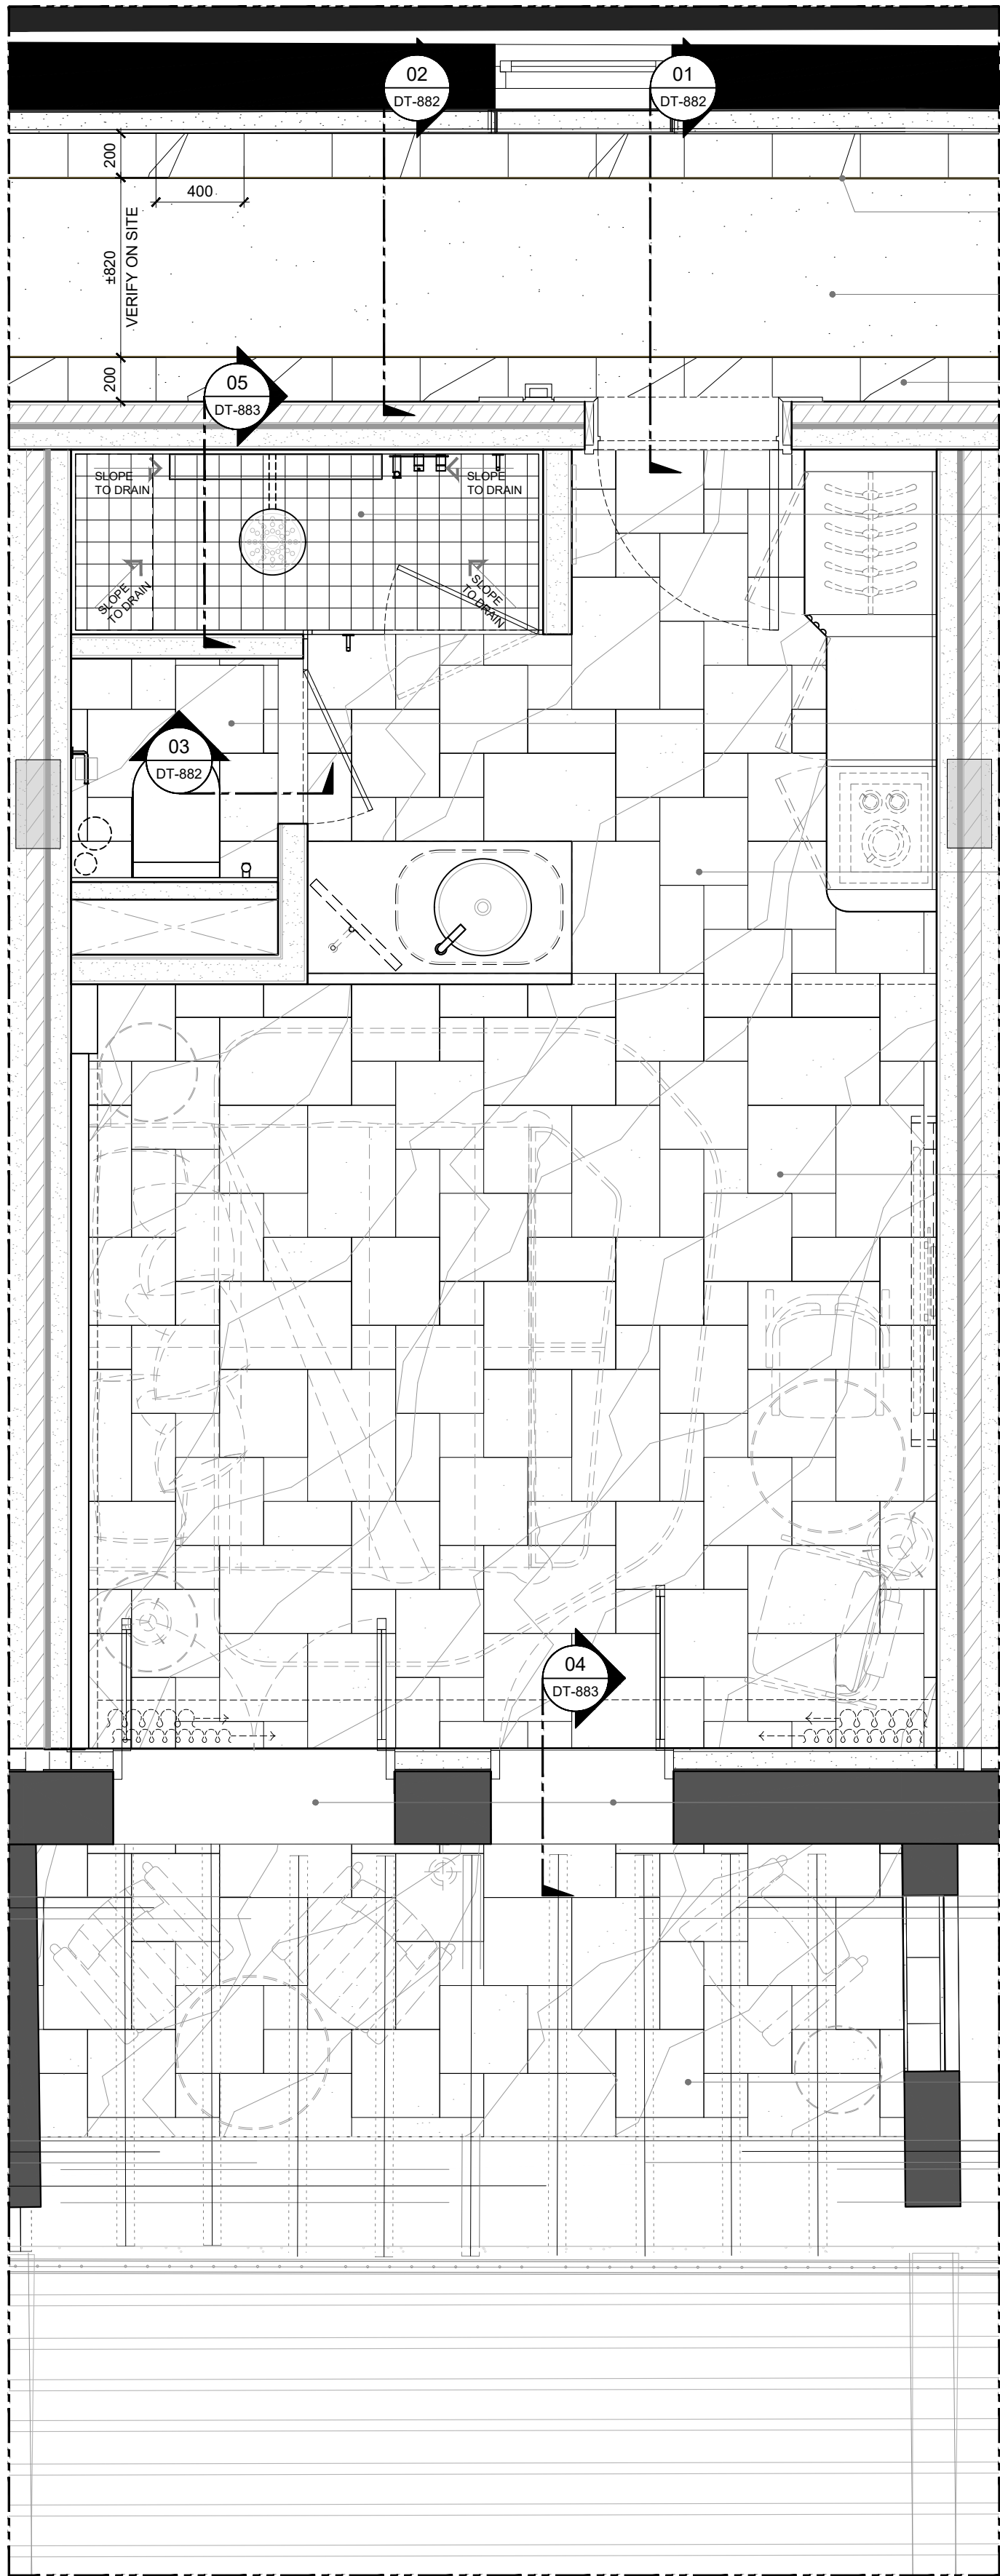


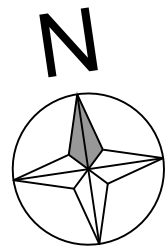

FLOOR
FINISH
ME 002

FLOOR
FINISH
TX 008

FLOOR
FINISH
ST 001A

FLOOR
FINISH
TL 010


FLOOR
FINISH
ST 011

FLOOR
FINISH
ST 007


FLOOR
FINISH
ST 007

REFER TO
ARCHITECT'S
THRESHOLD
DRAWING ST 012

FLOOR
FINISH
ST 011

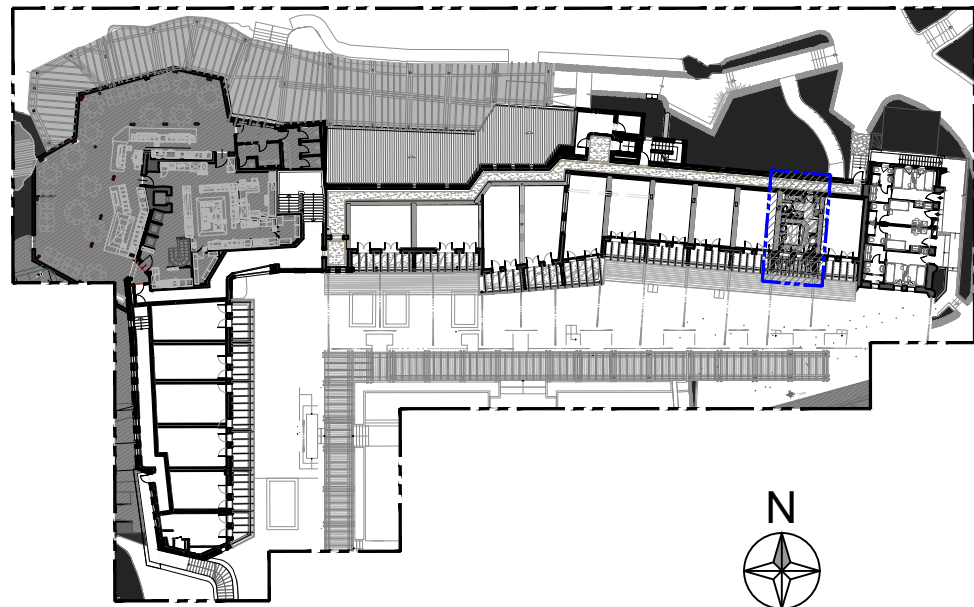

KEY PLAN
SCALE 1:750 (A1) / 1:1500 (A3)

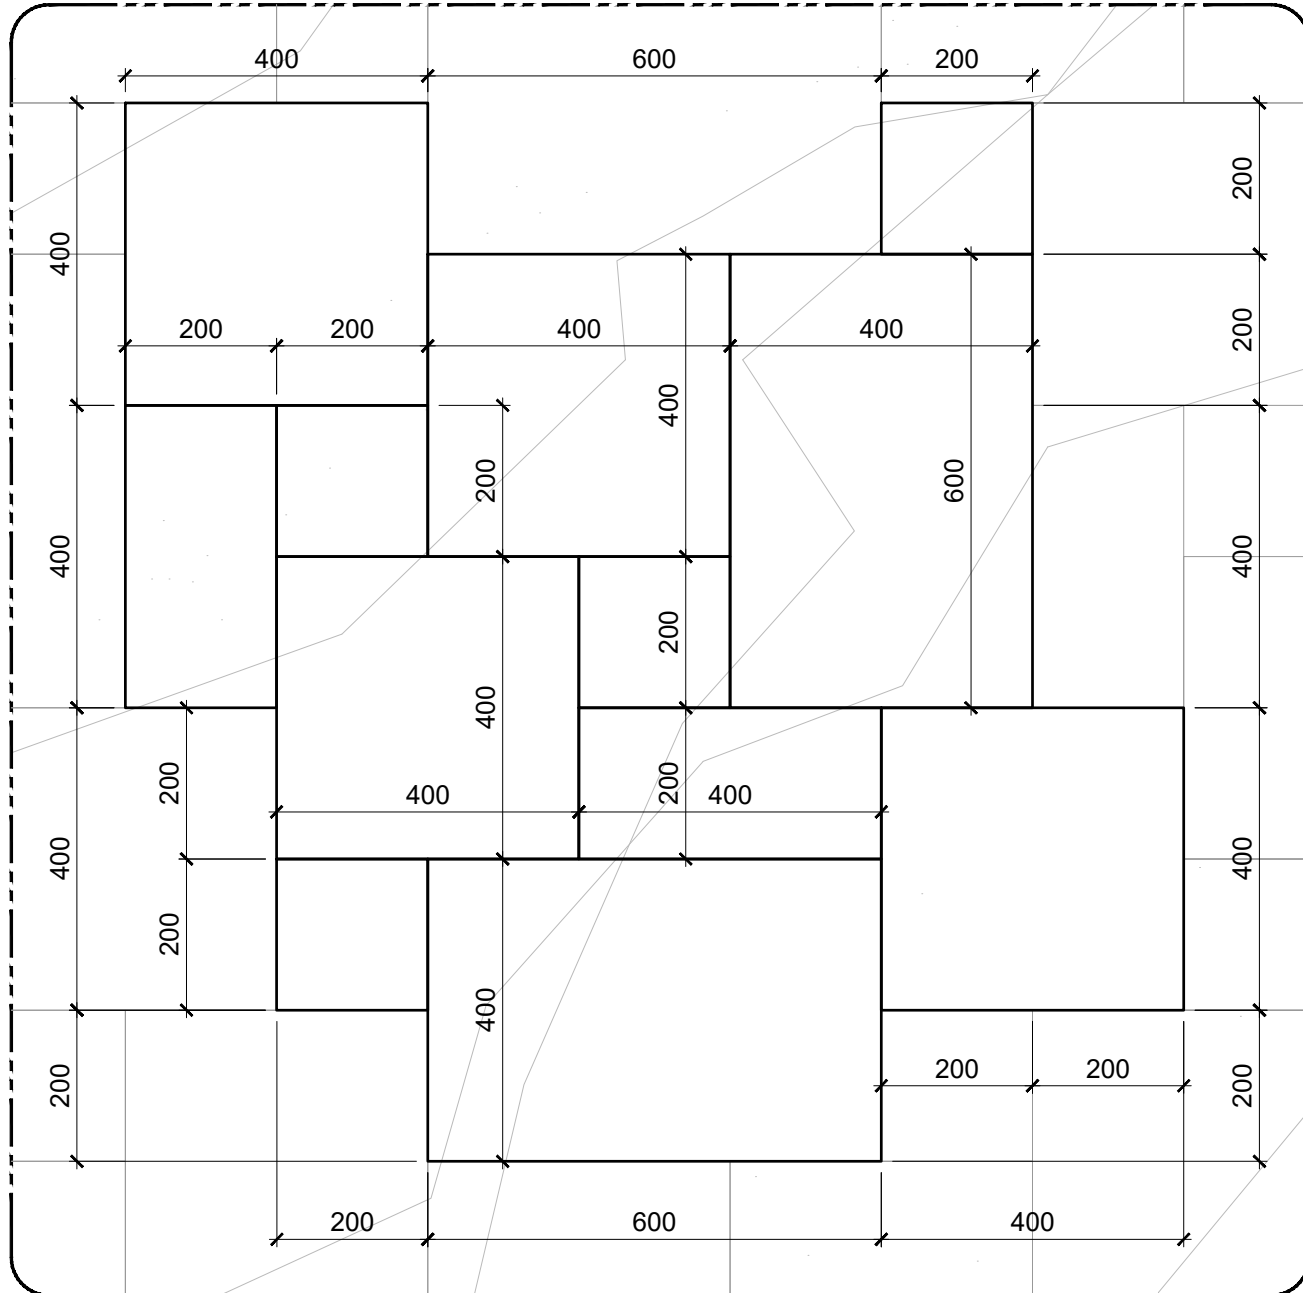


TILE PATTERN BLOW-UP DETAIL
SCALE 1:10 (A1) / 1:20 (A3)

GENERAL NOTES
DO NOT TAKE MEASUREMENT DIRECTLY ON THE DRAWING.
ANY DISCREPANCY BETWEEN THIS DRAWING AND OTHER INFORMATION
MUST BE REPORTED TO POD ARCHITECTURE.
FOR UNDER CONSTRUCTION OR EXISTING BUILDING, CONTRACTOR IS
REQUIRED TO VERIFY THE CORRESPONDENCE BETWEEN THE REAL
DIMENSIONS POINTED ON SITE AND THOSE LISTED ON THE DRAWING.
IN CASE OF DISCREPANCY BETWEEN THIS DRAWING AND APPROVED
DRAWINGS OF SUBCONTRACTOR, SUBCONTRACTOR'S DRAWINGS ARE
PRIORITY.
CONFLICT ARISING OUT OF THE INFORMATION AS INDICATED ABOVE
MUST BE REPORTED IMMEDIATELY TO POD ARCHITECTURE.
THIS DRAWING IS THE INTELLECTUAL PROPERTY OF POD
ARCHITECTURE.
DIMENSIONS ARE IN MILLIMETERS UNLESS OTHERWISE STATED.

NOTE:
ALL GENERAL DIMENSIONS ARE
INDICATIVE ONLY. PLEASE REFER TO
EXISTING SITE TO CHECK IF GIVEN
DIMENSIONS ARE APPLICABLE.
ADJUST TO FIT WHEN NECESSARY.

Legend

Keyplan

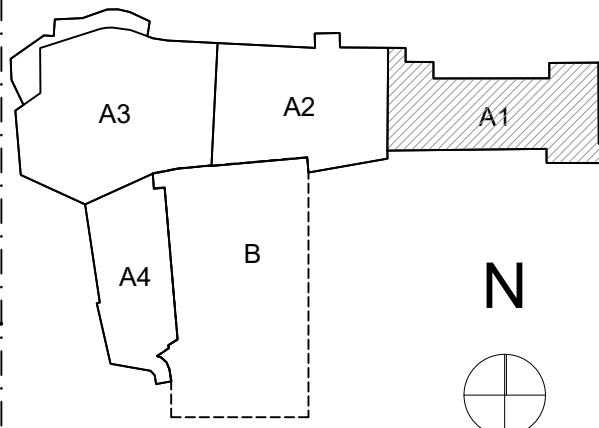

01 FLOOR FINISH PLAN
SCALE 1:25 (A1) / 1:50 (A3)



MOCK-UP ROOM DETAIL DESIGN
First Floor Guestroom 103

Project
Cervo Tennis
Club
Municipality
Arzachena
Site
Via Porto Vecchio, 4
Porto Cervo 07021

Sheet Title
**GUESTROOM MUR
FLOOR FINISH PLAN**
Scale
AS SHOWN
No. Drawing
CTC_MOC_ID_PJ_302_A1

digital file index
CTC_MOC_ID_PJ_300_A1 King Plans.dwg
Date
2024.02.20
Format
A1

Revision		date	description	drawn	checked	approved
A	2024.02.20	0001	DD P1 - FIRST ISSUE	LH	KM	-
B	2024.03.01	0002	DD P1 - SECOND ISSUE	LH	KM	-
C	2024.03.22	0003	DD P1 - THIRD ISSUE	LH	KM	-
D	2024.03.23	0004	DD P1 - FOURTH ISSUE	LH	KM	-
E	2024.09.27	0005	DD P1 - FIFTH ISSUE	LH	KM	-