


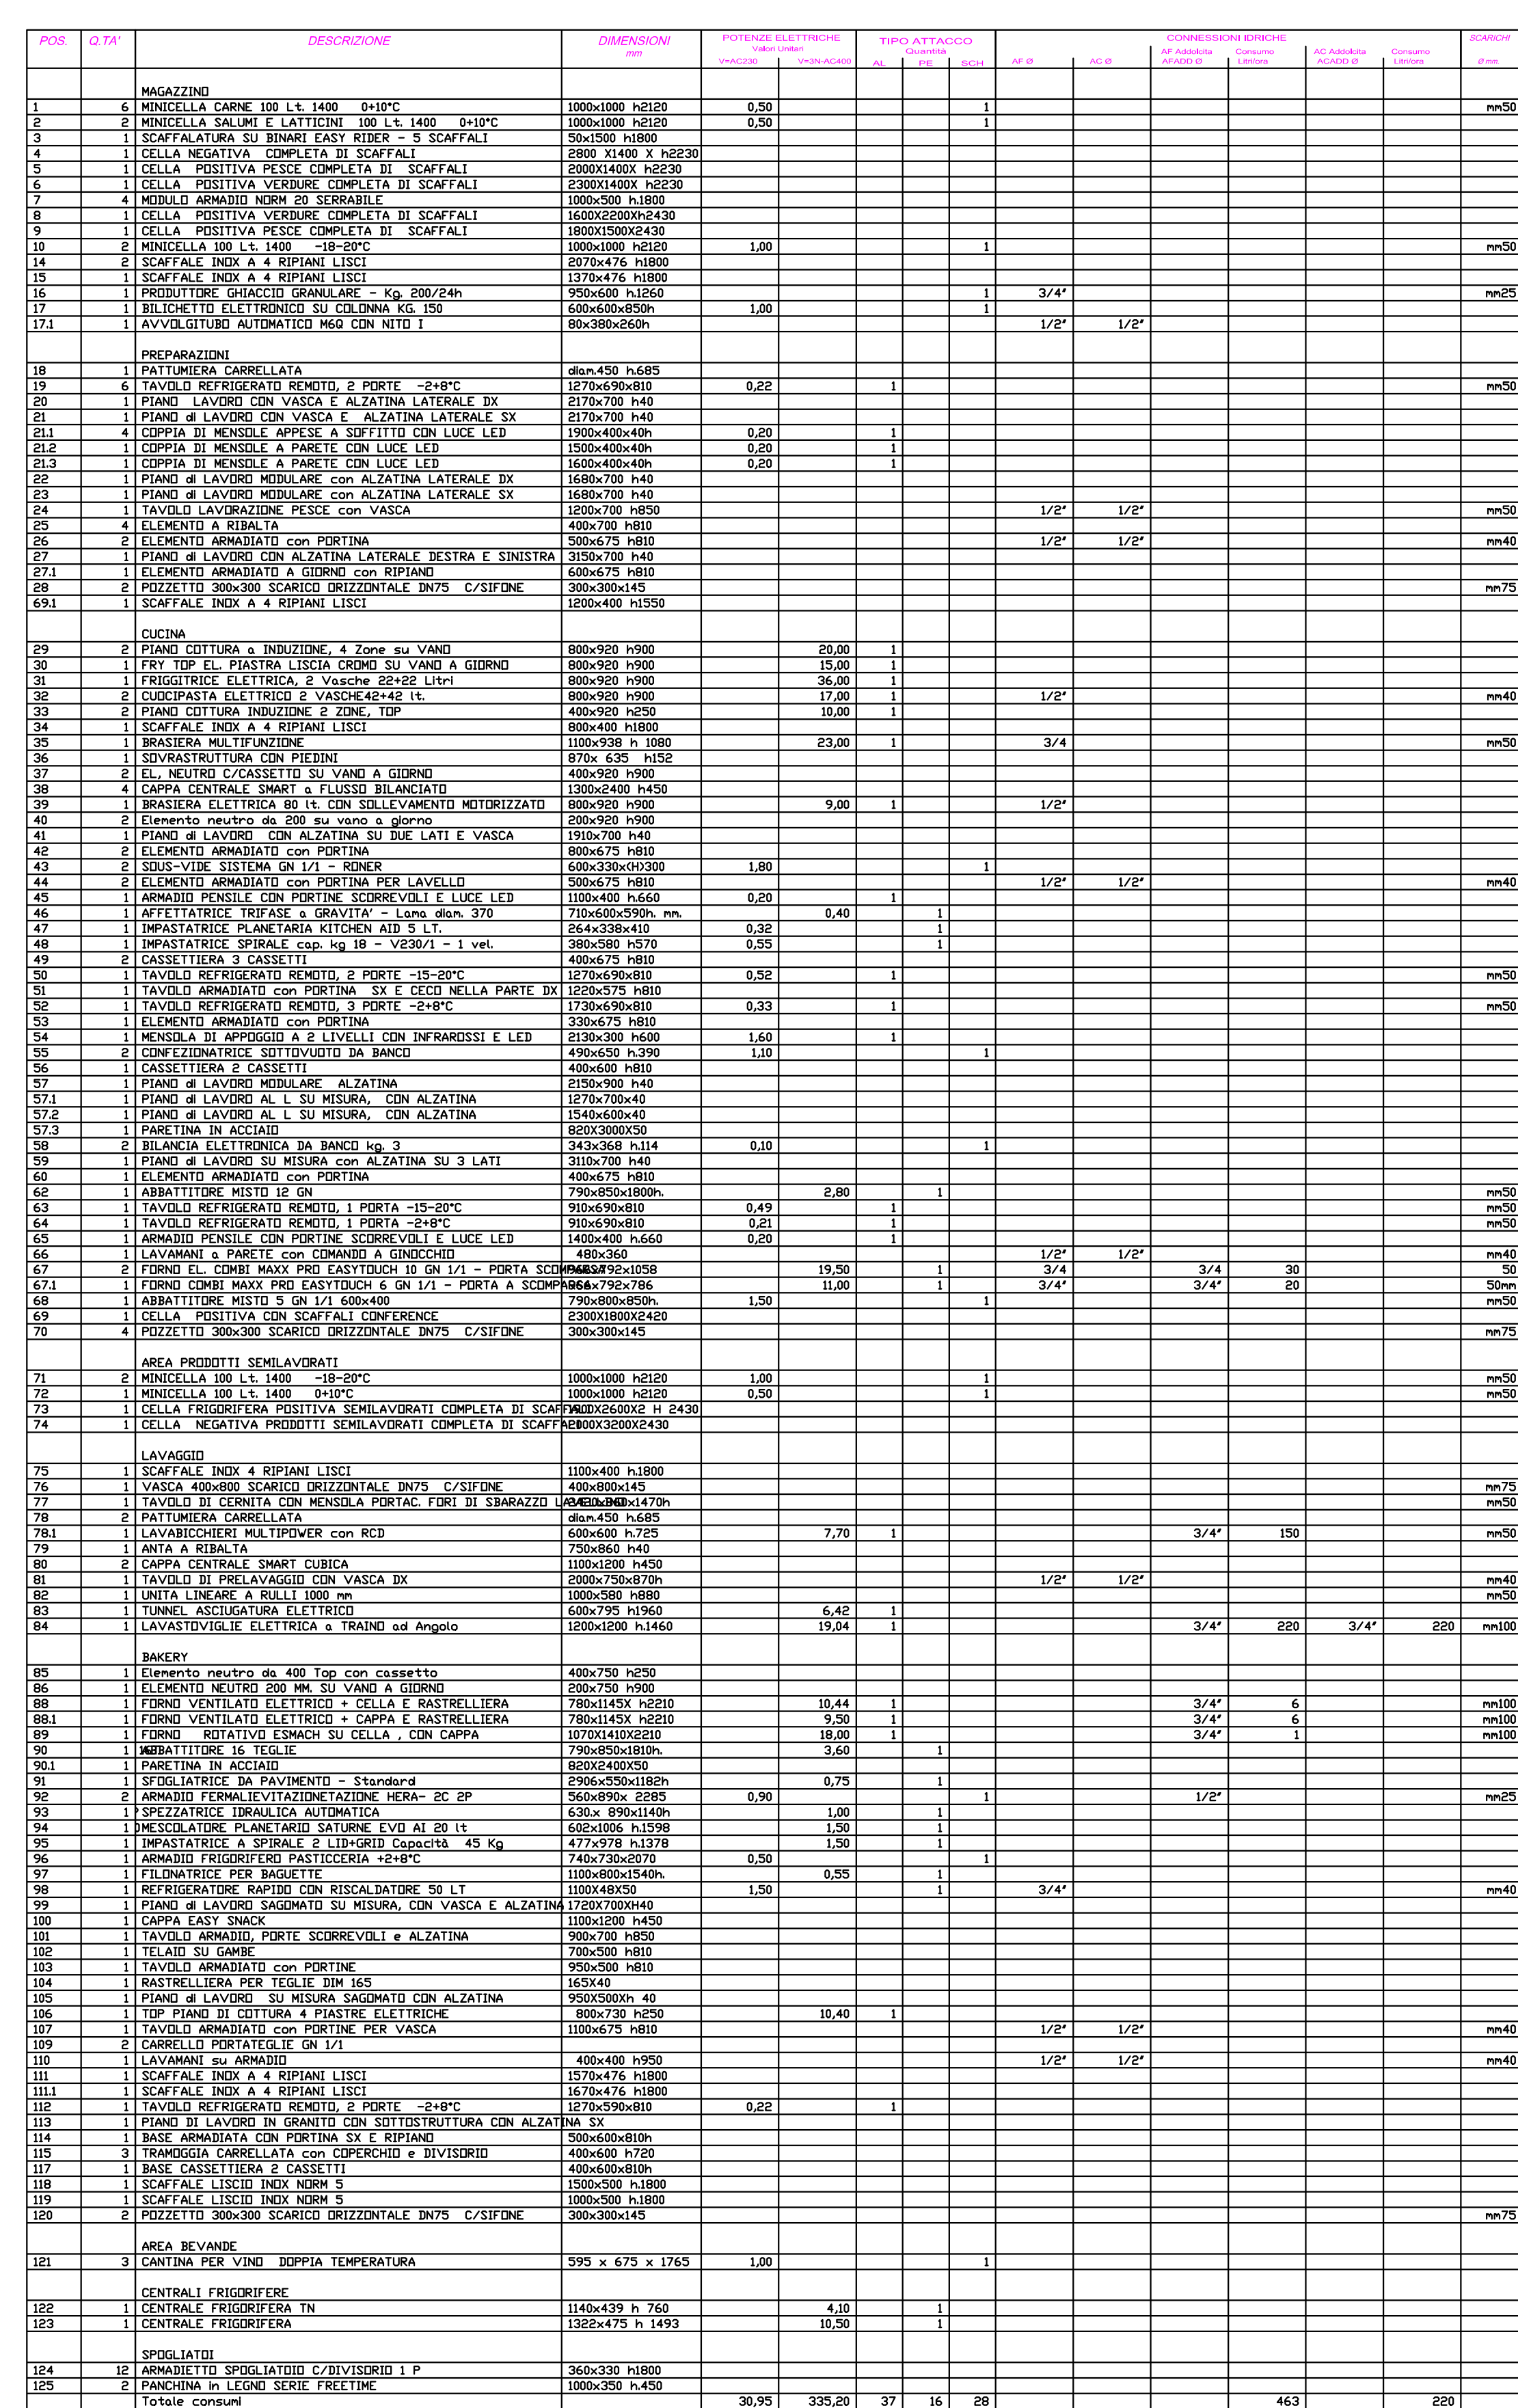

Cucine CONF	Comune Porto Cervo
Sito Via Porto Vecchio, 4 Porto Cervo 07021	
	Oggetto LAYOUT ATTREZZATURE DI CUCINA PIANO TERRA N° disegno CON_DEVP_PJ_200_CC Data 08/01/2025 Scala 1:50
Design Development	digital file index Formato CON_DEVP_KP_PJ_200_C.dwg A0 fs
Revisione	design controll. approvaz.
index data status	MTN MTN
00 08/01/2024	Cucine CONF - TENDER PACKAGE
PROPRIETA'	
 SmeraldaHolding	Smeralda Holding Srl Casa Il Ginepro 1/a, 07021, Porto Cervo (OT)
Progettisti	
PROJECT MANAGEMENT  CUSHMAN & WAKEFIELD	Cushman & Wakefield Via Filippo Turati, 16/18 20121, Milano
ARCHITECT numero 101 architetti	Número 10 Architetti Via Gerolamo Borgiazzi 4 20122 Milano
SYSTEM ENGINEER 	BRE engineering s.r.l. Via Benozzi, 6 20122, Milano
FIREFIGHTING CONSULTANT 	Italmobiente s.r.l. Corso Svizzera 185 10149, Torino
LOCAL ARCHITECT - STRUCTURAL ENGINEER 	Studio Ingegneria Cannas Via Georgia - Geocity torre 3 07029, Olbia (SS)
KITCHEN PLANNER  GRANDIPIANI ingegneria e contracting	Grandimpianti Via Piero Gobetti 2a 20063 Corsico sul Naviglio, Milano
	Arch. Benedetta Abbottini Arch. Gianluca Di Cristoforo
	Arch. Andrea Benzi Arch. Maddalena Maraffi
	Ing. Antonio Abramo Bazzo Rizzino Online Ingegneri di Milano n. 24843
	Arch. Emanuela Pilotto Online Architetti di Torino n. TG04836AU1207
	Ing. Danilo Cannas
	Arch. Maria Teresa Novello Elbow Legnani
IMPRESA	
Terms and conditions The signature of every drawing stands for the full acceptance of the included data. In case the client does not sign the drawings by the date requested by our studio, every data included will be considered accepted. All data, graphics and descriptions are referring exclusively to the project as presented and approved by the client. Any subsequent changes or modifications require the approval of the project manager or the architect. The client agrees to indemnify and hold harmless the project manager or the architect from all claims, damages or losses arising from the execution and the realizations in relation to the original project.	
numero 101 architetti Via Giuseppe Borgazzi 4 • 20122 Milano, tel. +39 0334646786 • +39 0332321984 - info@n101.com - www.n101.com	