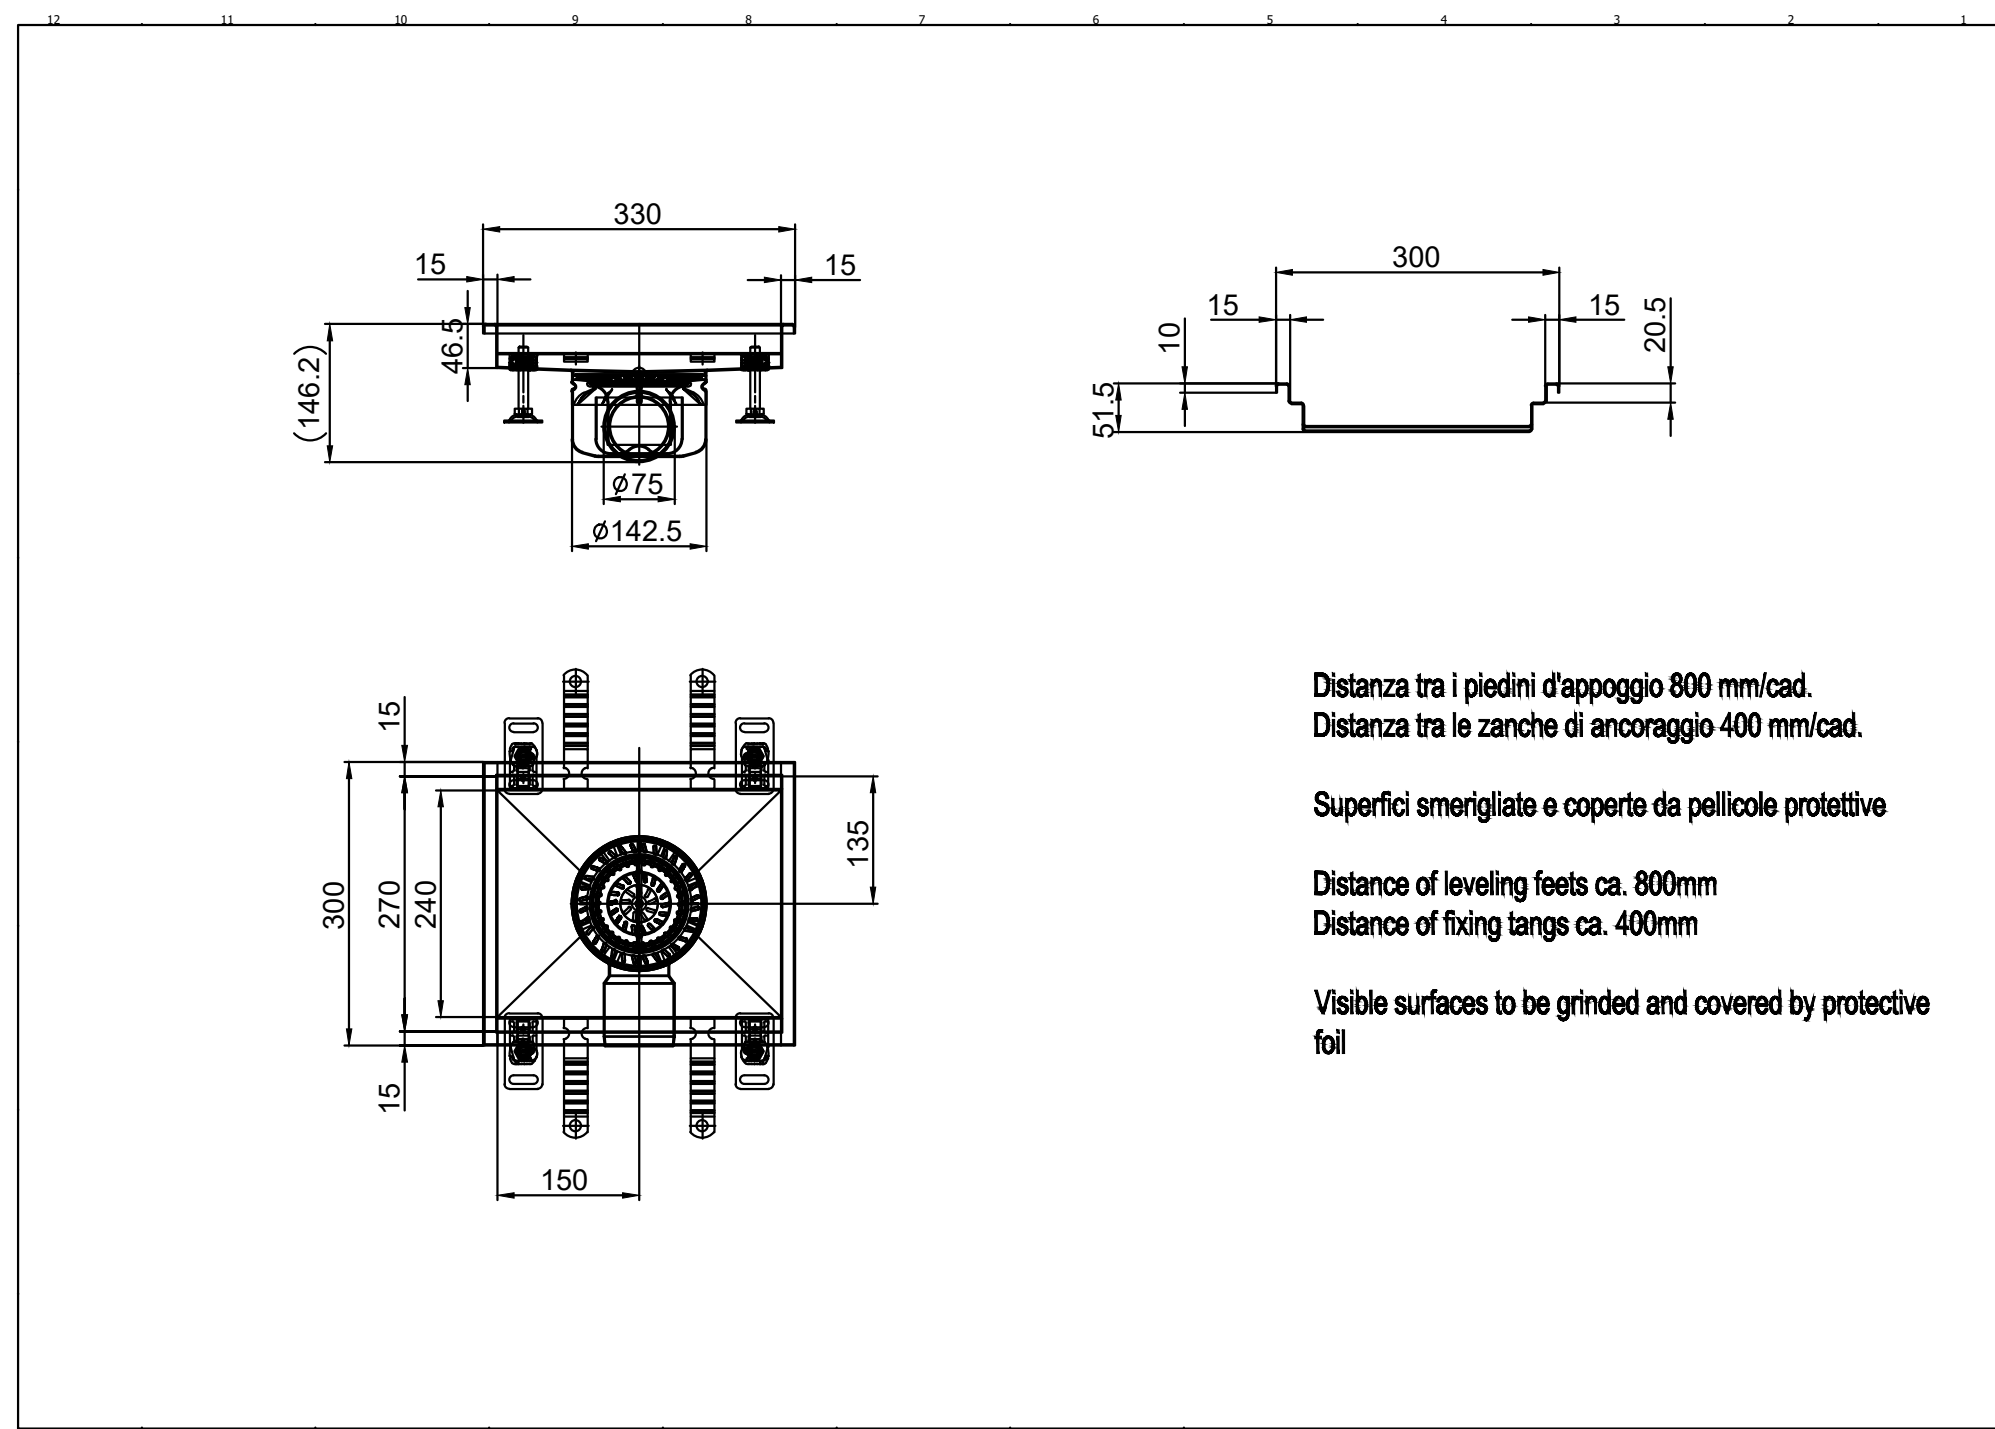


[illegible]

Terms and conditions: The signature of every drawing stands for the full acceptance of the included data. In case the client does not sign the drawings by the date requested by our studio every data included will be considered accepted. All data, graphics and description are referring exclusively to the project and are not to be used for any other purpose without the express written consent of our studio. The technical realisation and engineering of project achieved by third parties have to be presented to our studio for approval. Otherwise our studio will bear no responsibility for the modifications achieved during the execution and the variations in relation to the original project.

numero 10|architetti

Via Gerolamo Borgia 41 - 20122 Milano tel. +39 02 330447561 e +39 02 32121984 - info@rdi.eci.com - www.rdi.eci.com